


Notes:

— Construction proposed

— Demolition proposed



APPROVED SIDE
scale 1:100

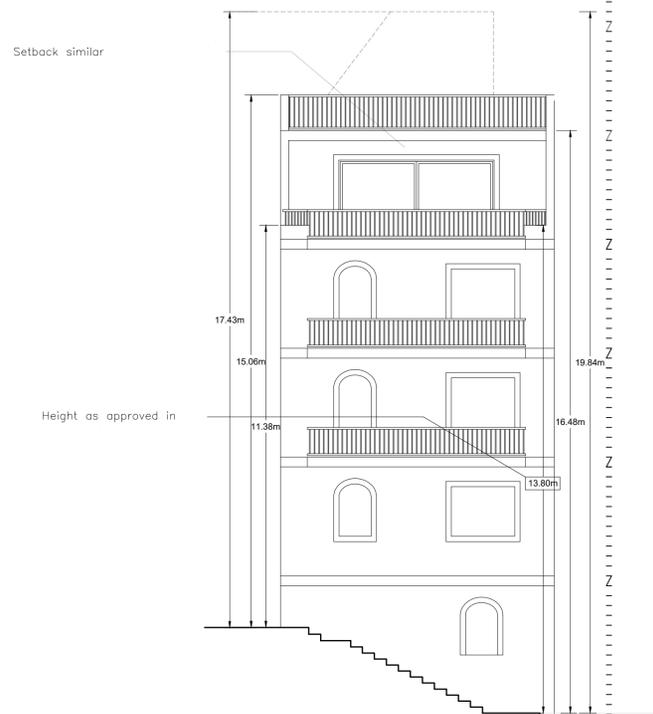

APPROVED FRONT ELEVATION
scale 1:100

FACADE MATERIALS:
Franka masonry painted cream for side elevation;
Green aluminium apertures

PROPOSED ADDITIONS:
Franka masonry painted cream;
Green aluminium apertures

Cliff edge much higher than proposed development

Staircase height to be with same profile as approved in

Rock face level with top of parapet wall (B)

5.67m


Not part of the application

Public passage

THIRD PARTY

THIRD PARTY

PROPOSED SIDE ELEVATION
scale 1:100

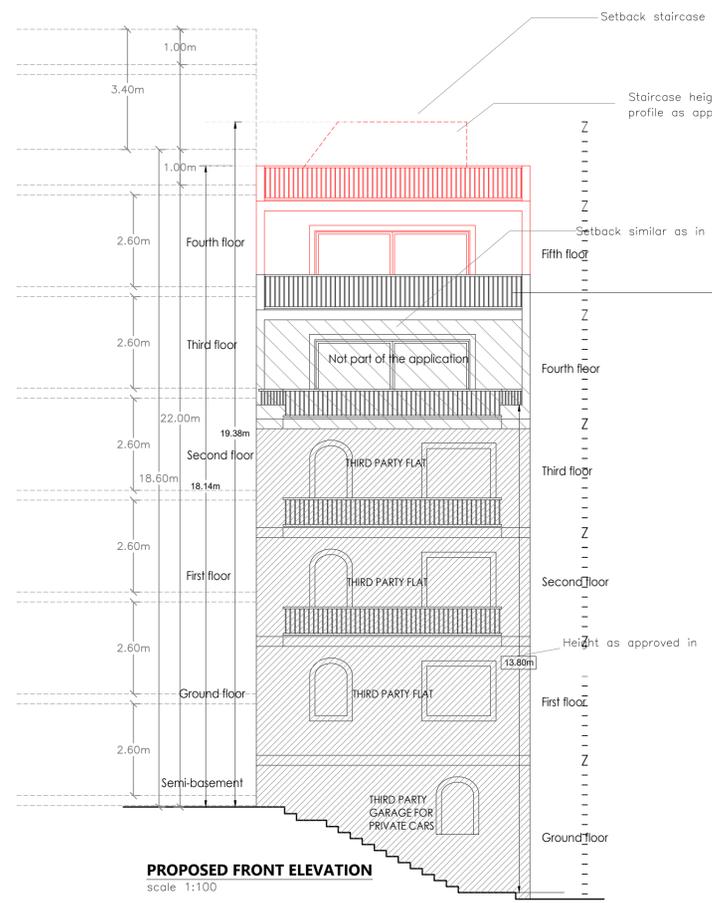

PROPOSED FRONT ELEVATION
scale 1:100

FACADE MATERIALS:
Franka masonry unpainted for front elevation;
Green aluminium apertures and railings.




PROPOSED ADDITIONS:
Franka masonry unpainted;
Green aluminium apertures and railings.

Project Title:

To construct Flat 5 at fifth floor level and staircase at roof level

Drawing Title:

FRONT AND SIDE ELEVATIONS

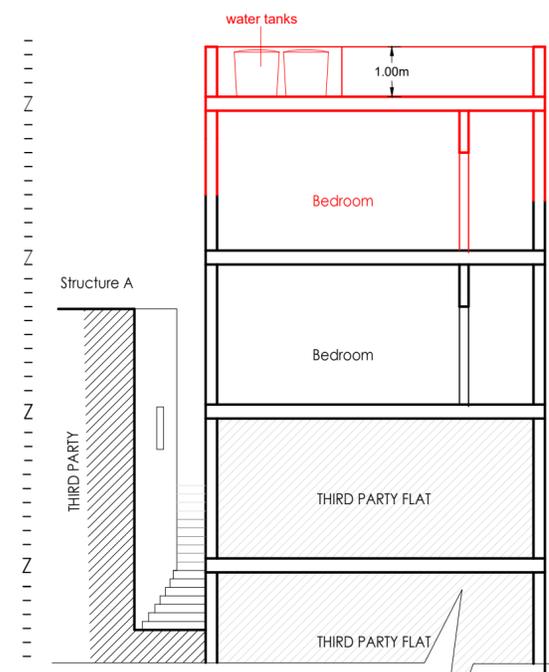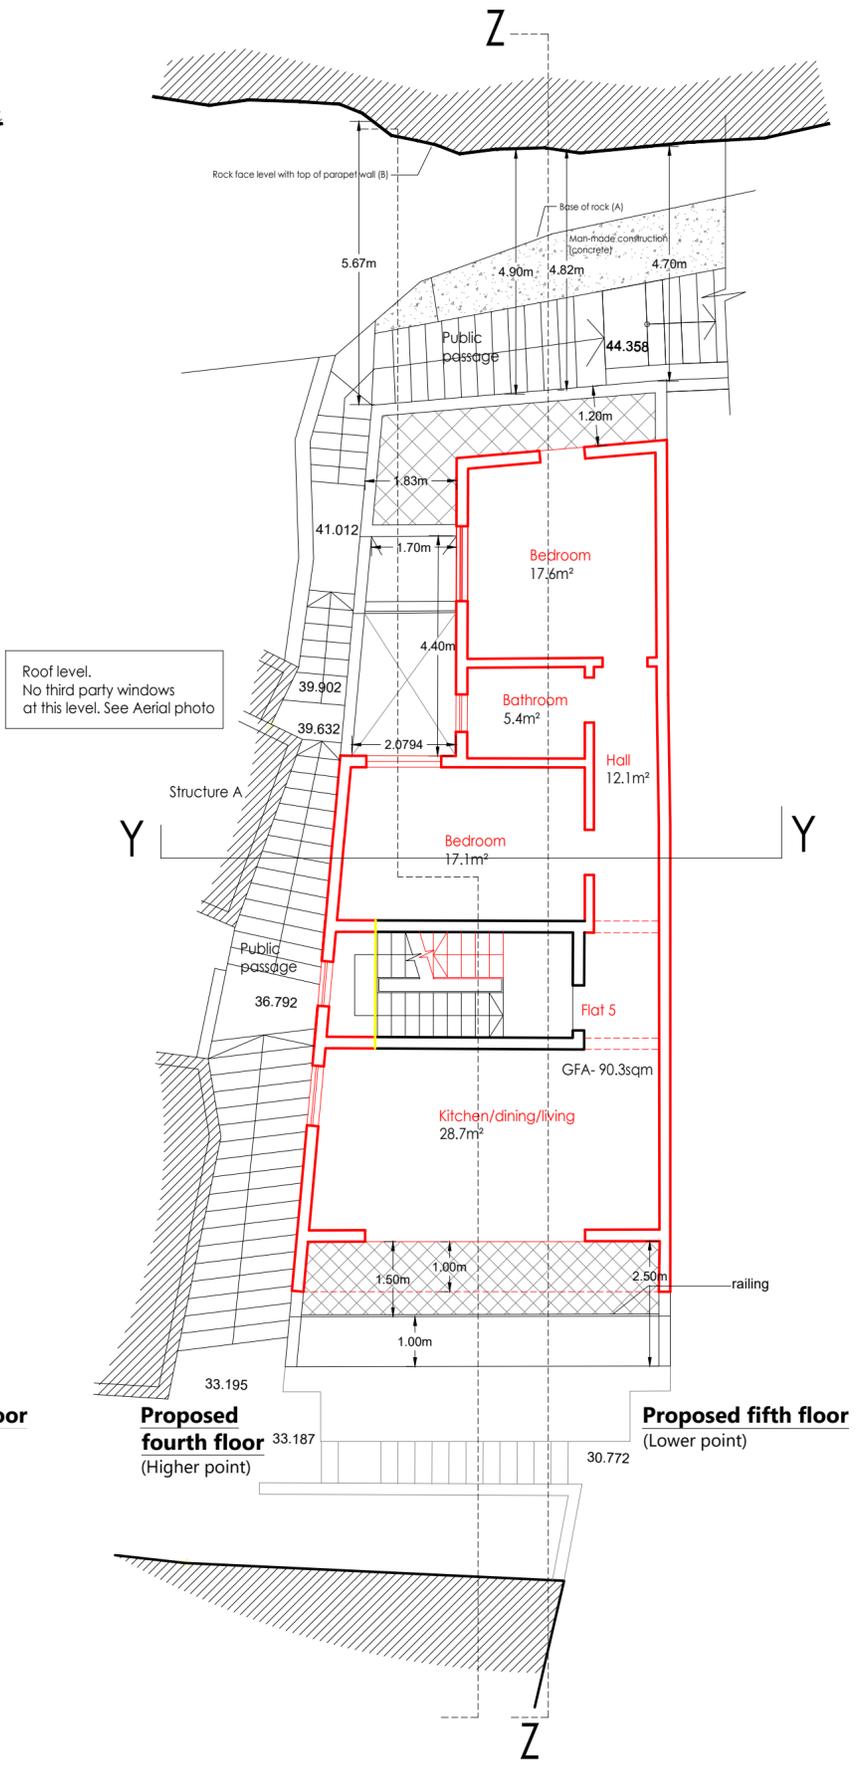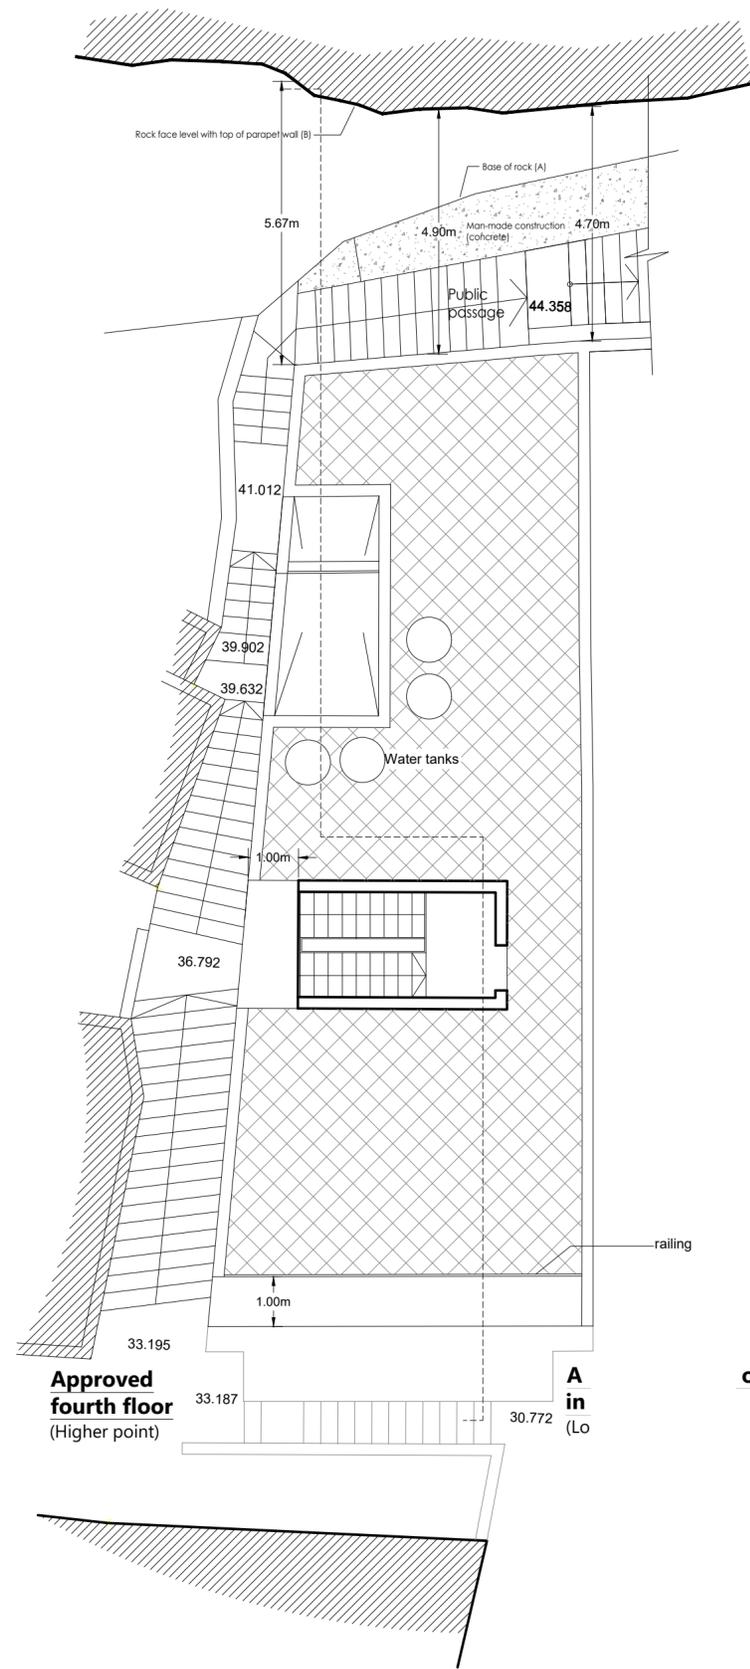

PROPOSED PART-SECTION Y-Y
scale 1:100

- Notes:**
- Construction proposed
 - Demolition proposed

