




PROPOSED ELEVATION
SCALE 1:100

Proposed Materials & Finishes:


1. Exposed Globigerina Limestone Facade - Neat Jointings
2. PVC Apertures - Colour to be according to G52 of the DC15
3. Wrought Iron Railing - White in Colour
4. Four Leaf Timber Garage Doors
5. Iroko Timber Door - Light Blue in Colour

AREAS

GROUND FLOOR	Int. Area	Ext. Area	Total Area
HOUSE 1	69.93m ²	17.54m ²	87.47m ²
HOUSE 2	82.47m ²	9.96m ²	92.43m ²
HOUSE 3	75.56m ²		75.56m ²

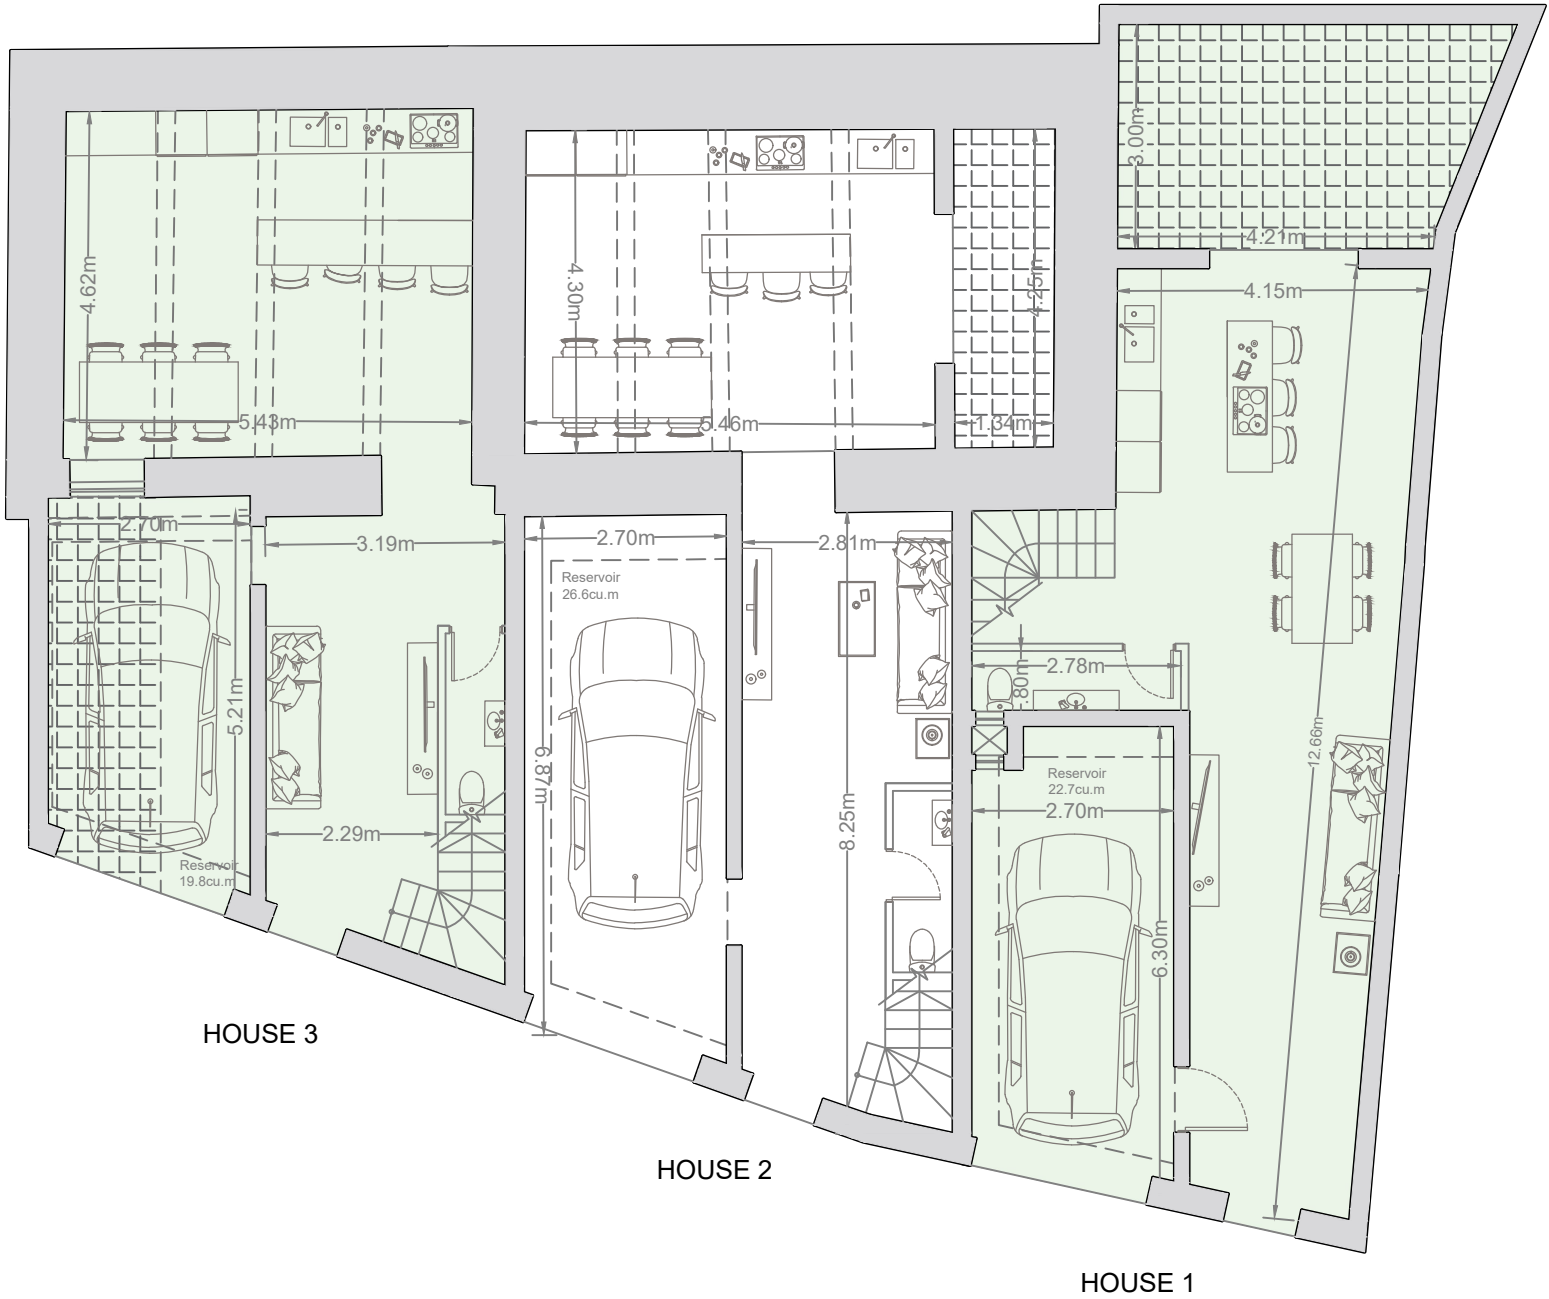


PROPOSED GROUND FLOOR PLAN
SCALE 1:100

 


AREAS

FIRST FLOOR	Int. Area	Ext. Area	Total Area
HOUSE 1	85.44m ²	2.08m ²	87.52m ²
HOUSE 2	79.73m ²	15.77m ²	95.50m ²
HOUSE 3	65.51m ²	4.87m ²	70.38m ²

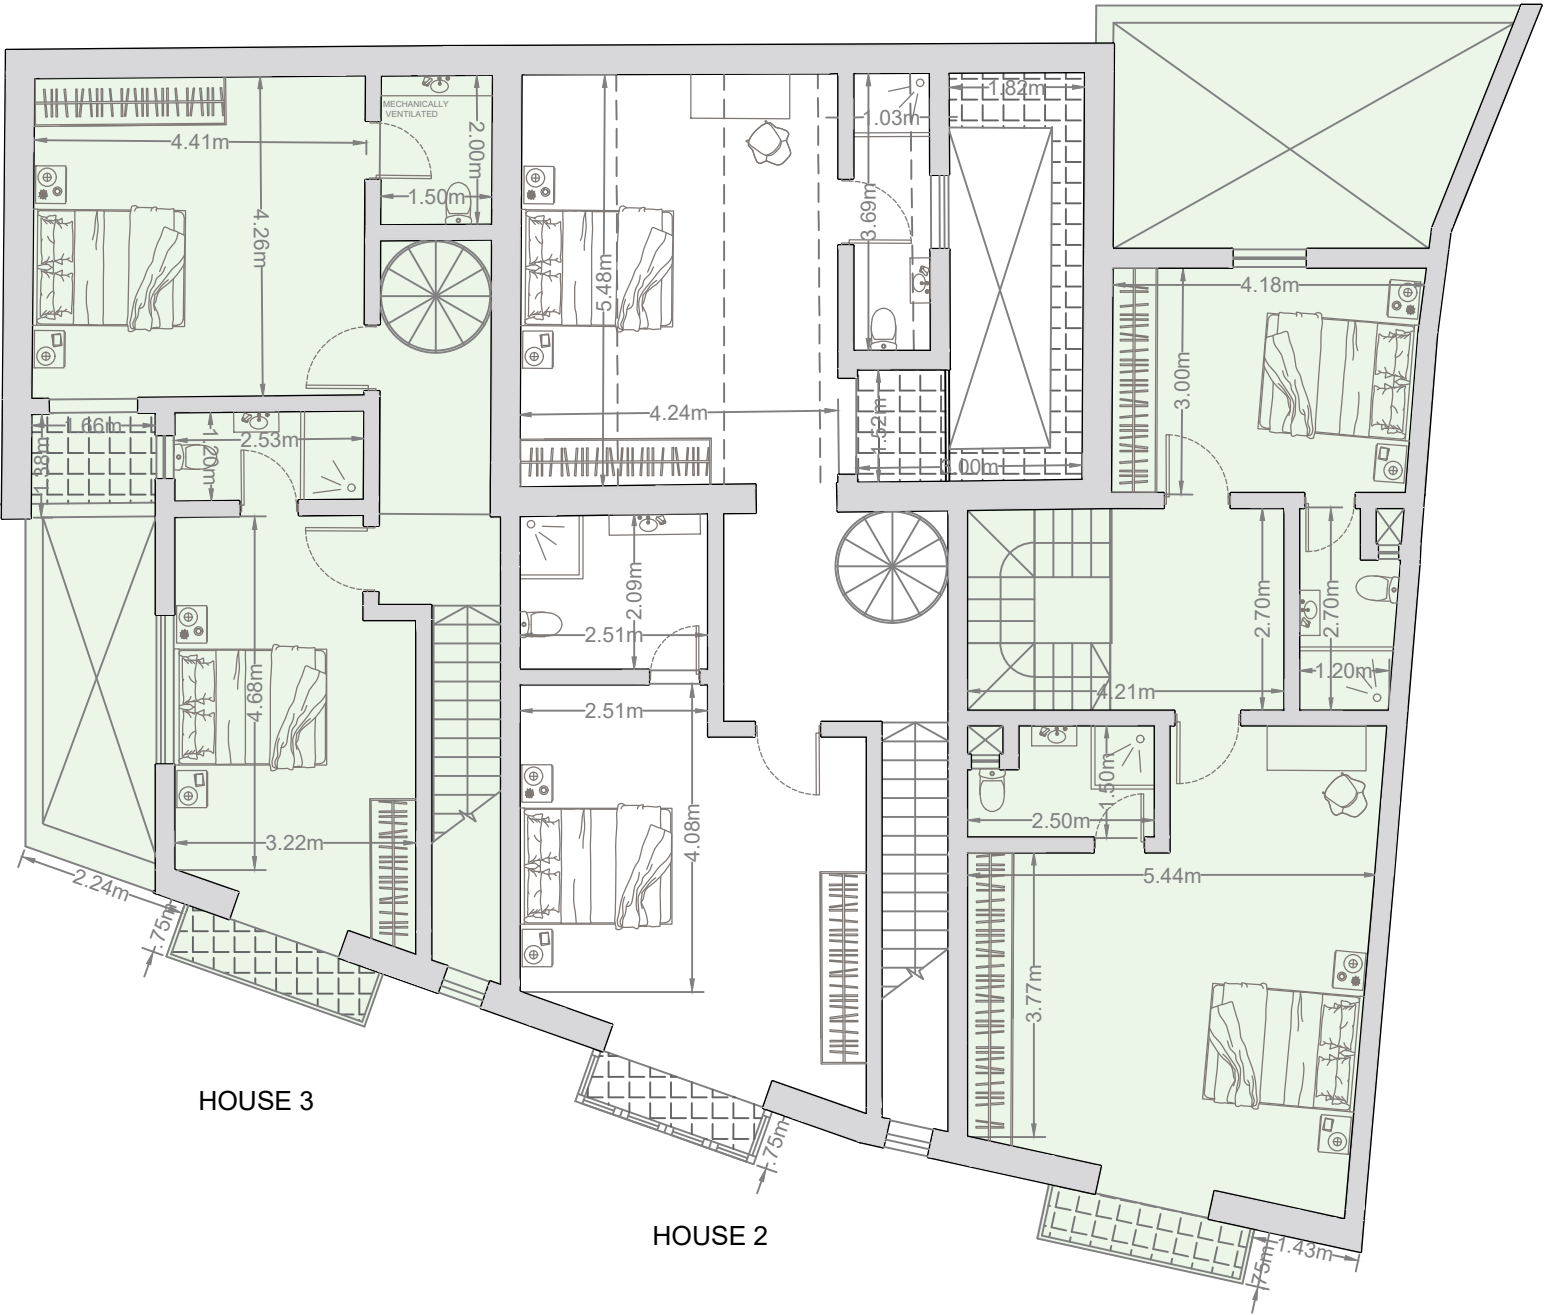


PROPOSED FIRST FLOOR PLAN
SCALE 1:100

 



AREAS

RECEDED FLOOR	Int. Area	Ext. Area	Total Area
HOUSE 1	45.73m ²	24.05m ²	69.78m ²
HOUSE 2	39.51m ²	39.94m ²	79.45m ²
HOUSE 3	24.1m ²	41.68m ²	65.78m ²

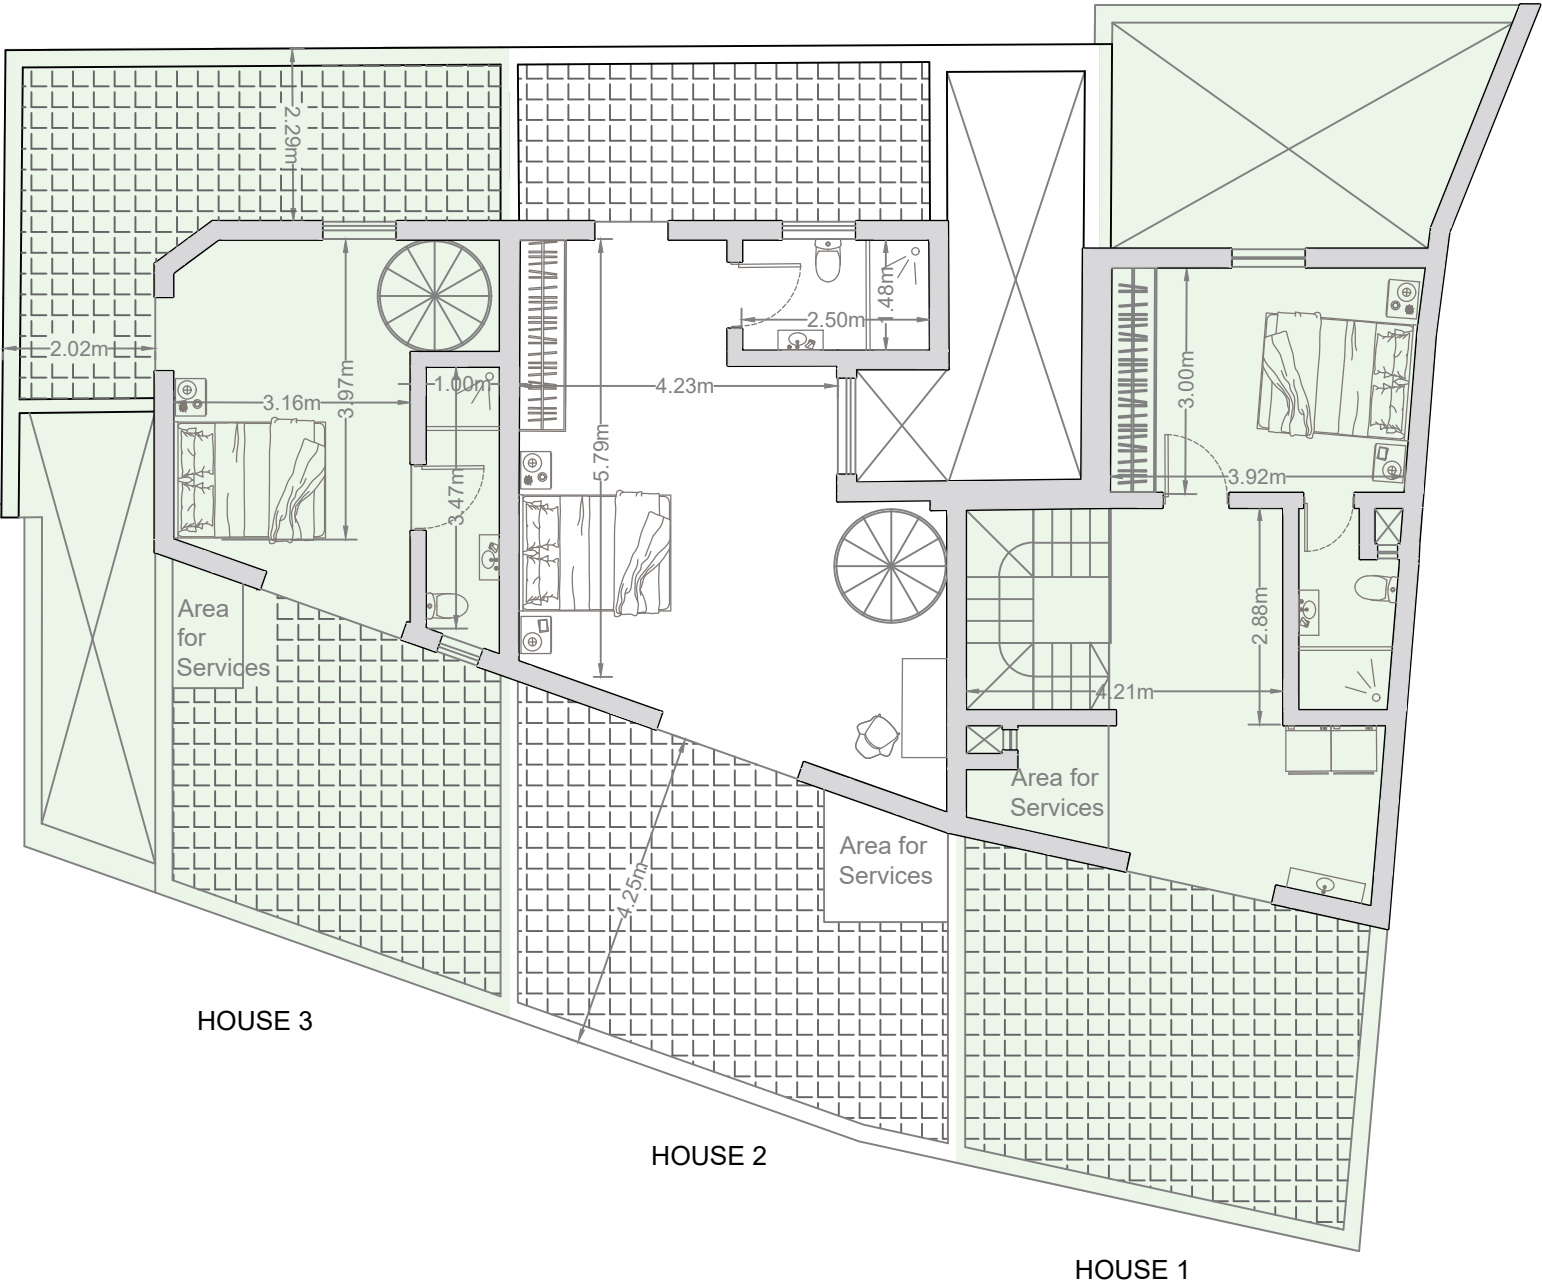

PROPOSED RECEDED FLOOR PLAN
SCALE 1:100

 

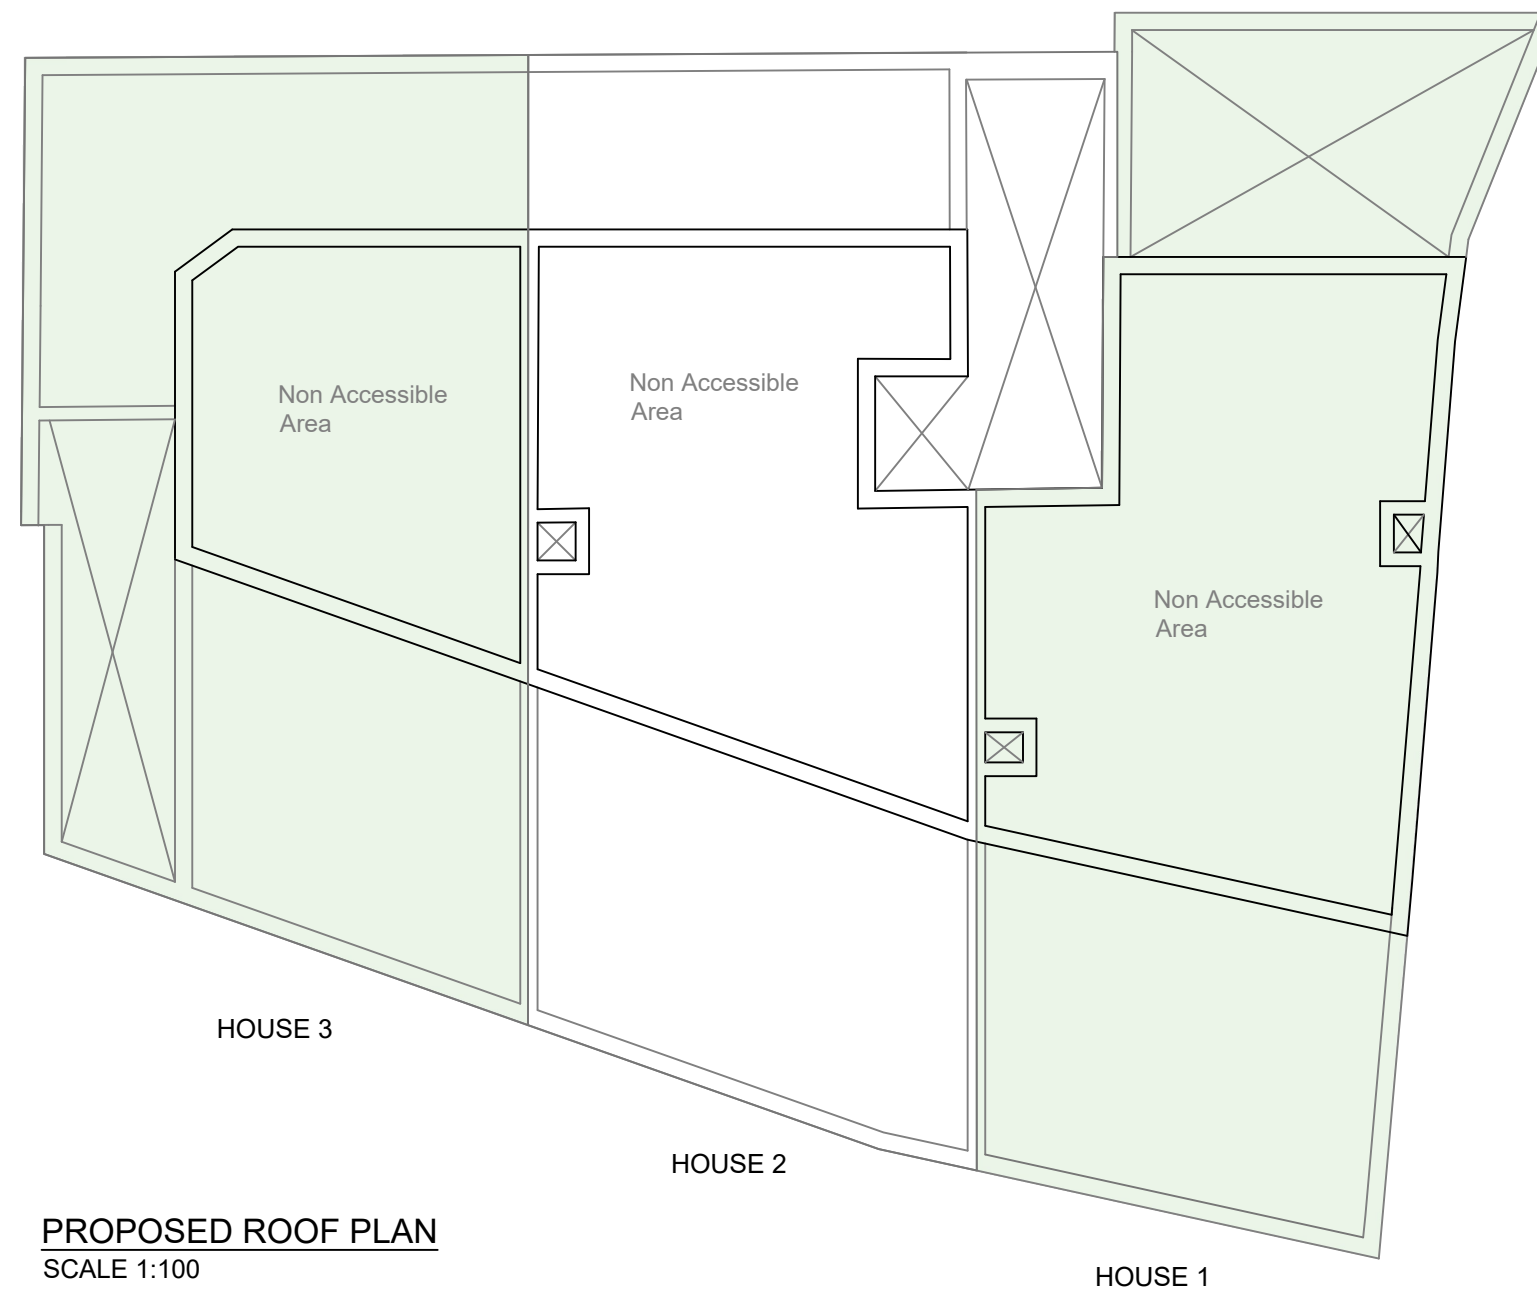

PROPOSED ROOF PLAN
SCALE 1:100

