

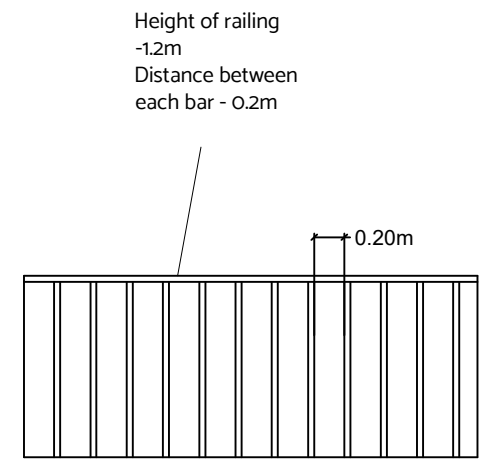



Planning Commission - Within Development Scheme - Approved
14/09/2022
This is an electronic stamp and does not require a signature.

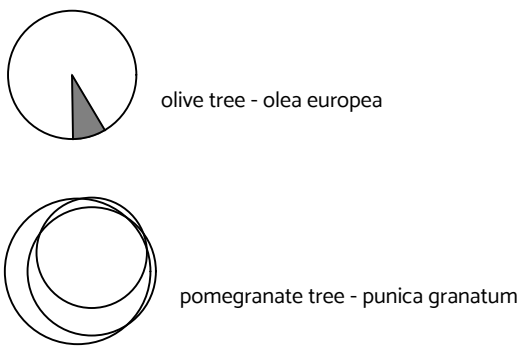


Proposed Elevation detail of gate through internal yard

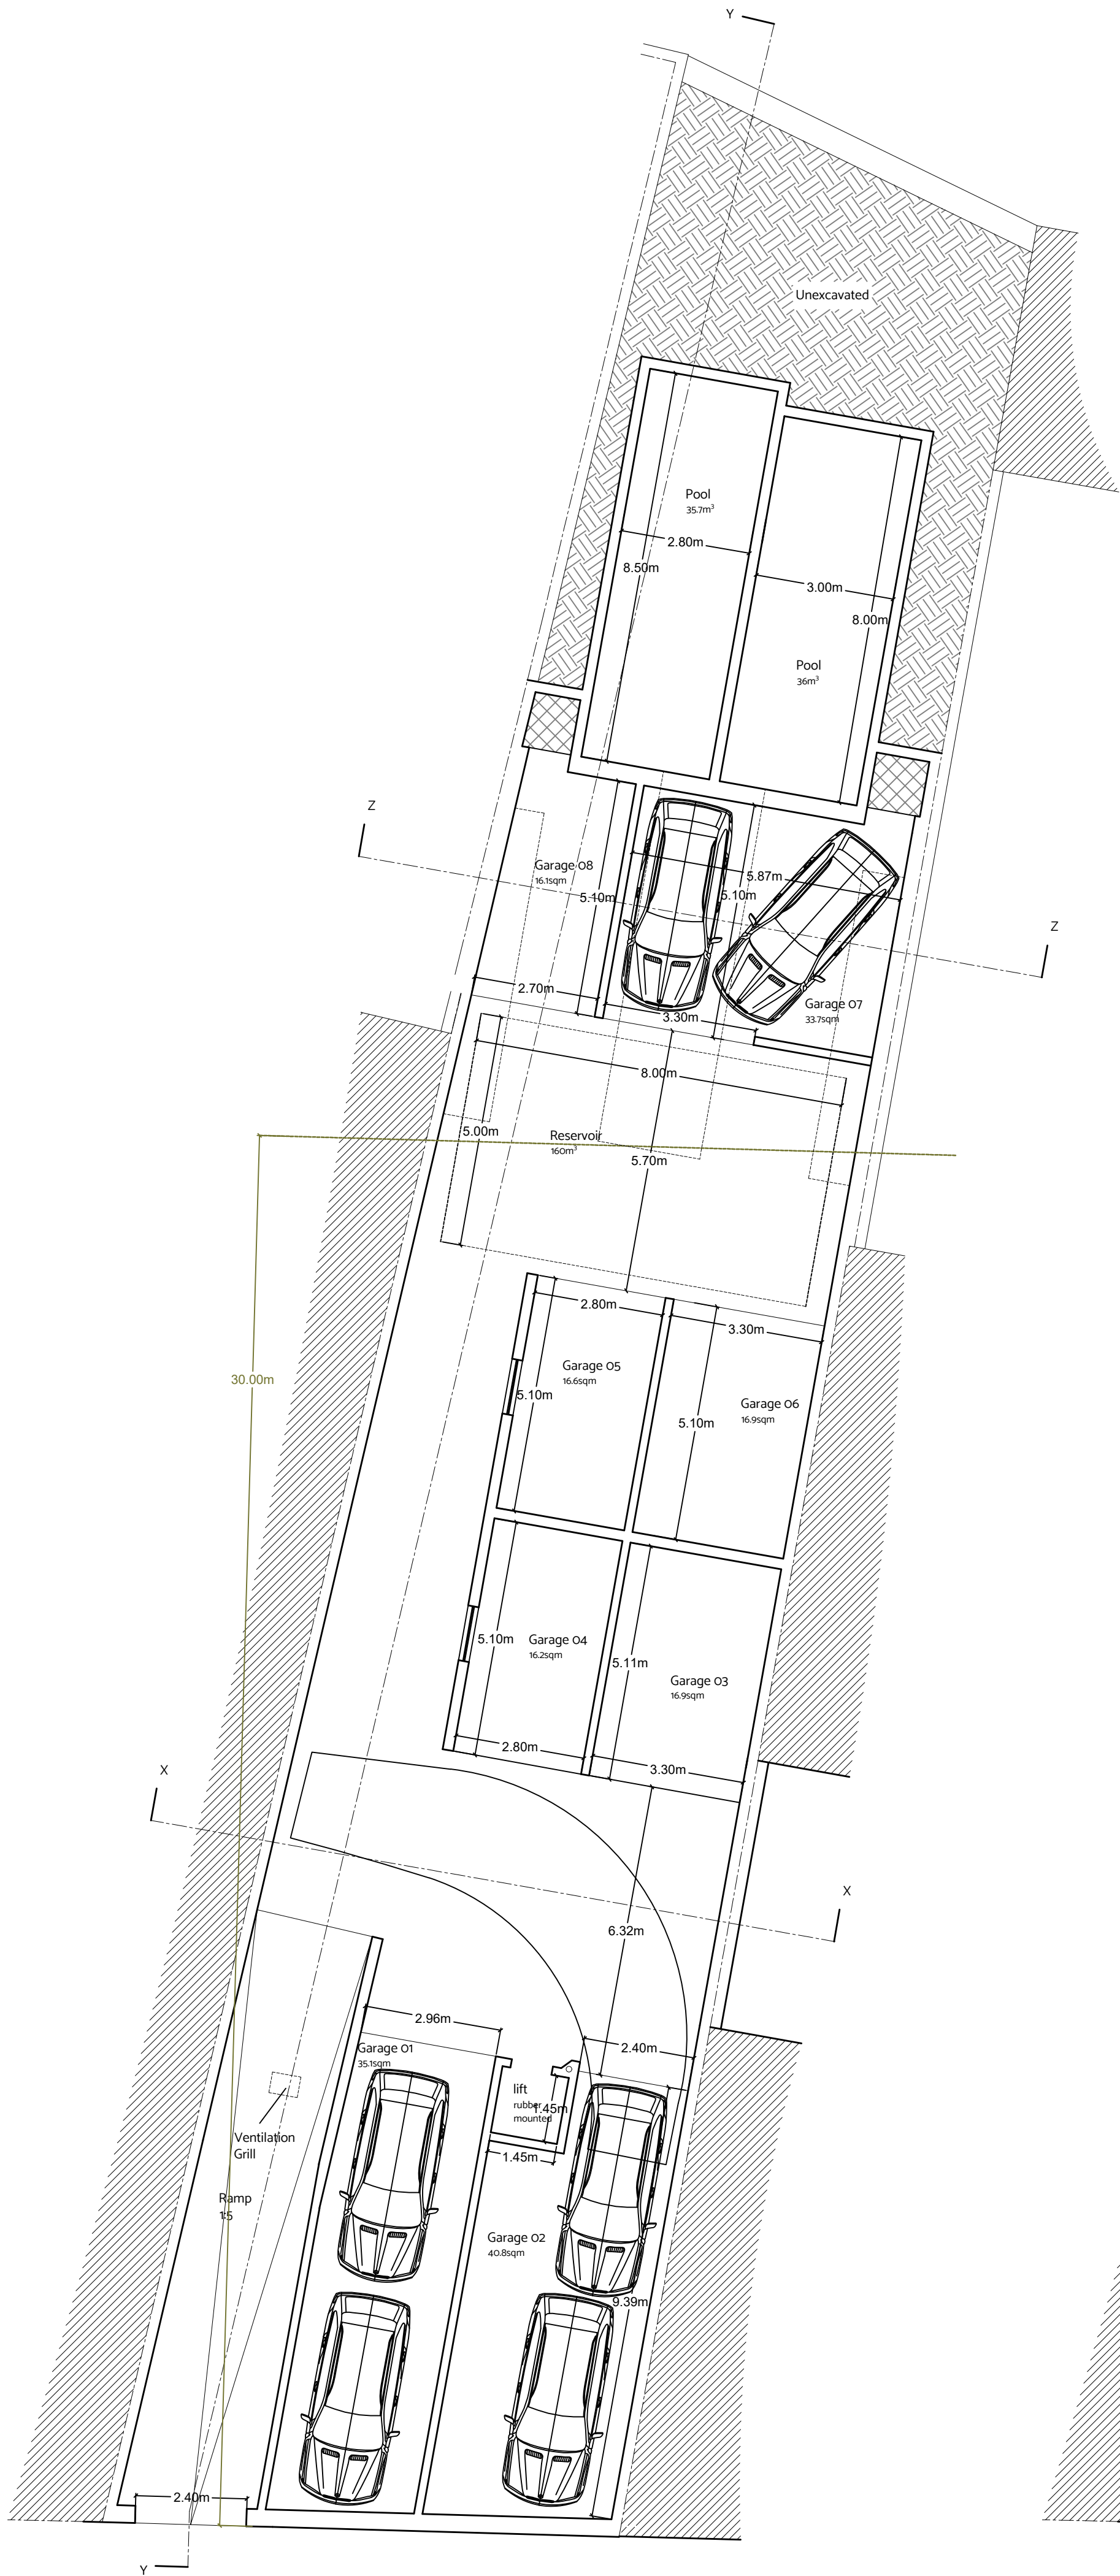


Proposed Basement Floor Level Plan
clean copy

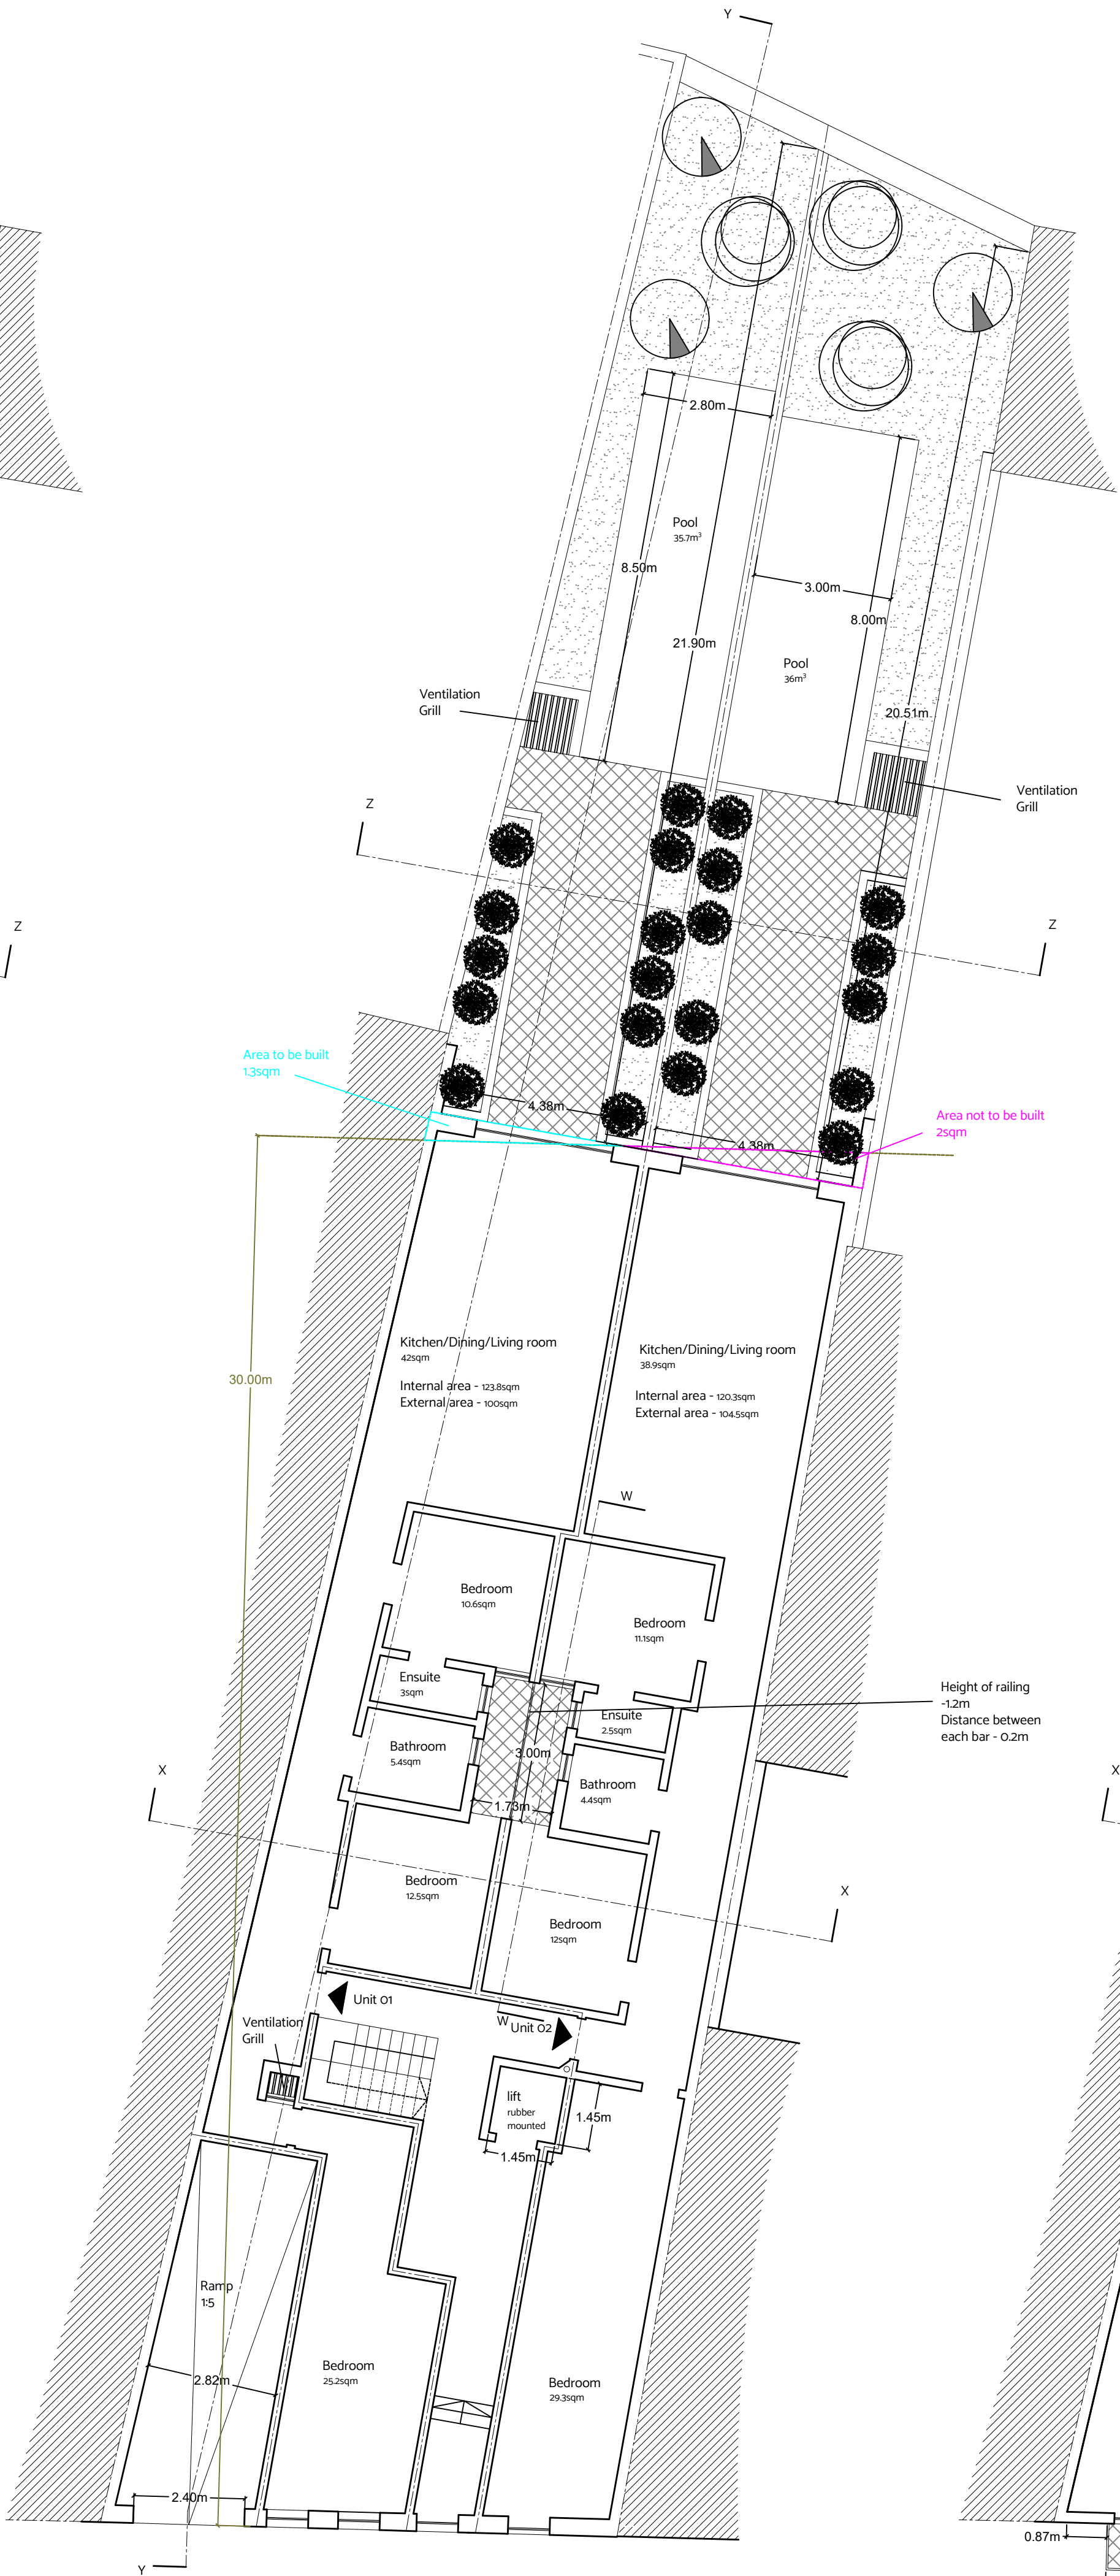


Proposed Ground Floor Level Plan
clean copy

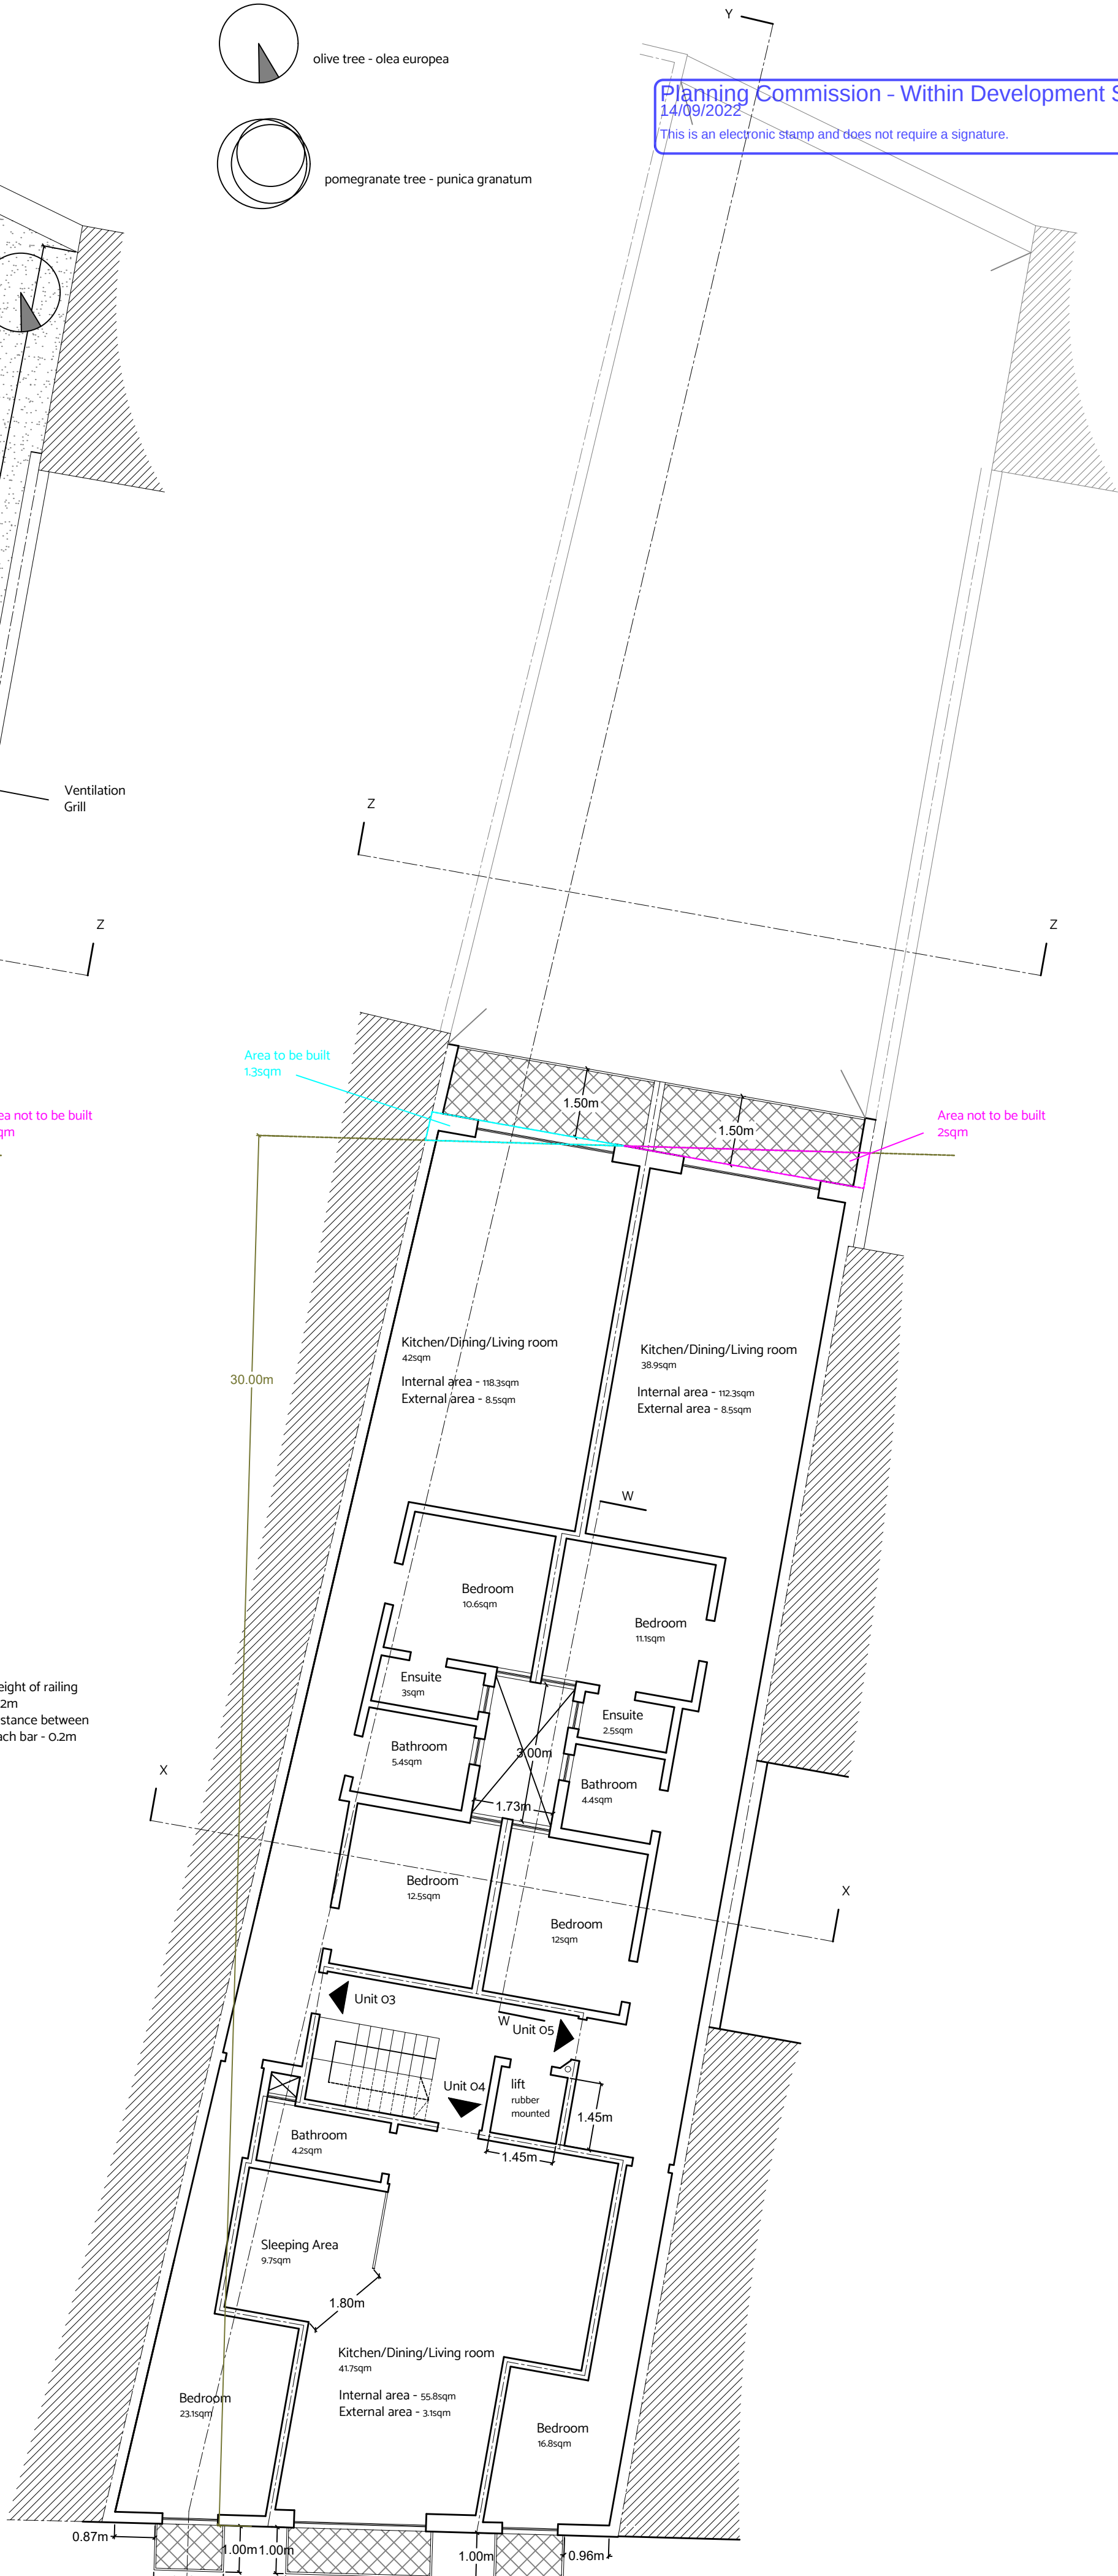


Proposed First Floor Level Plan
clean copy


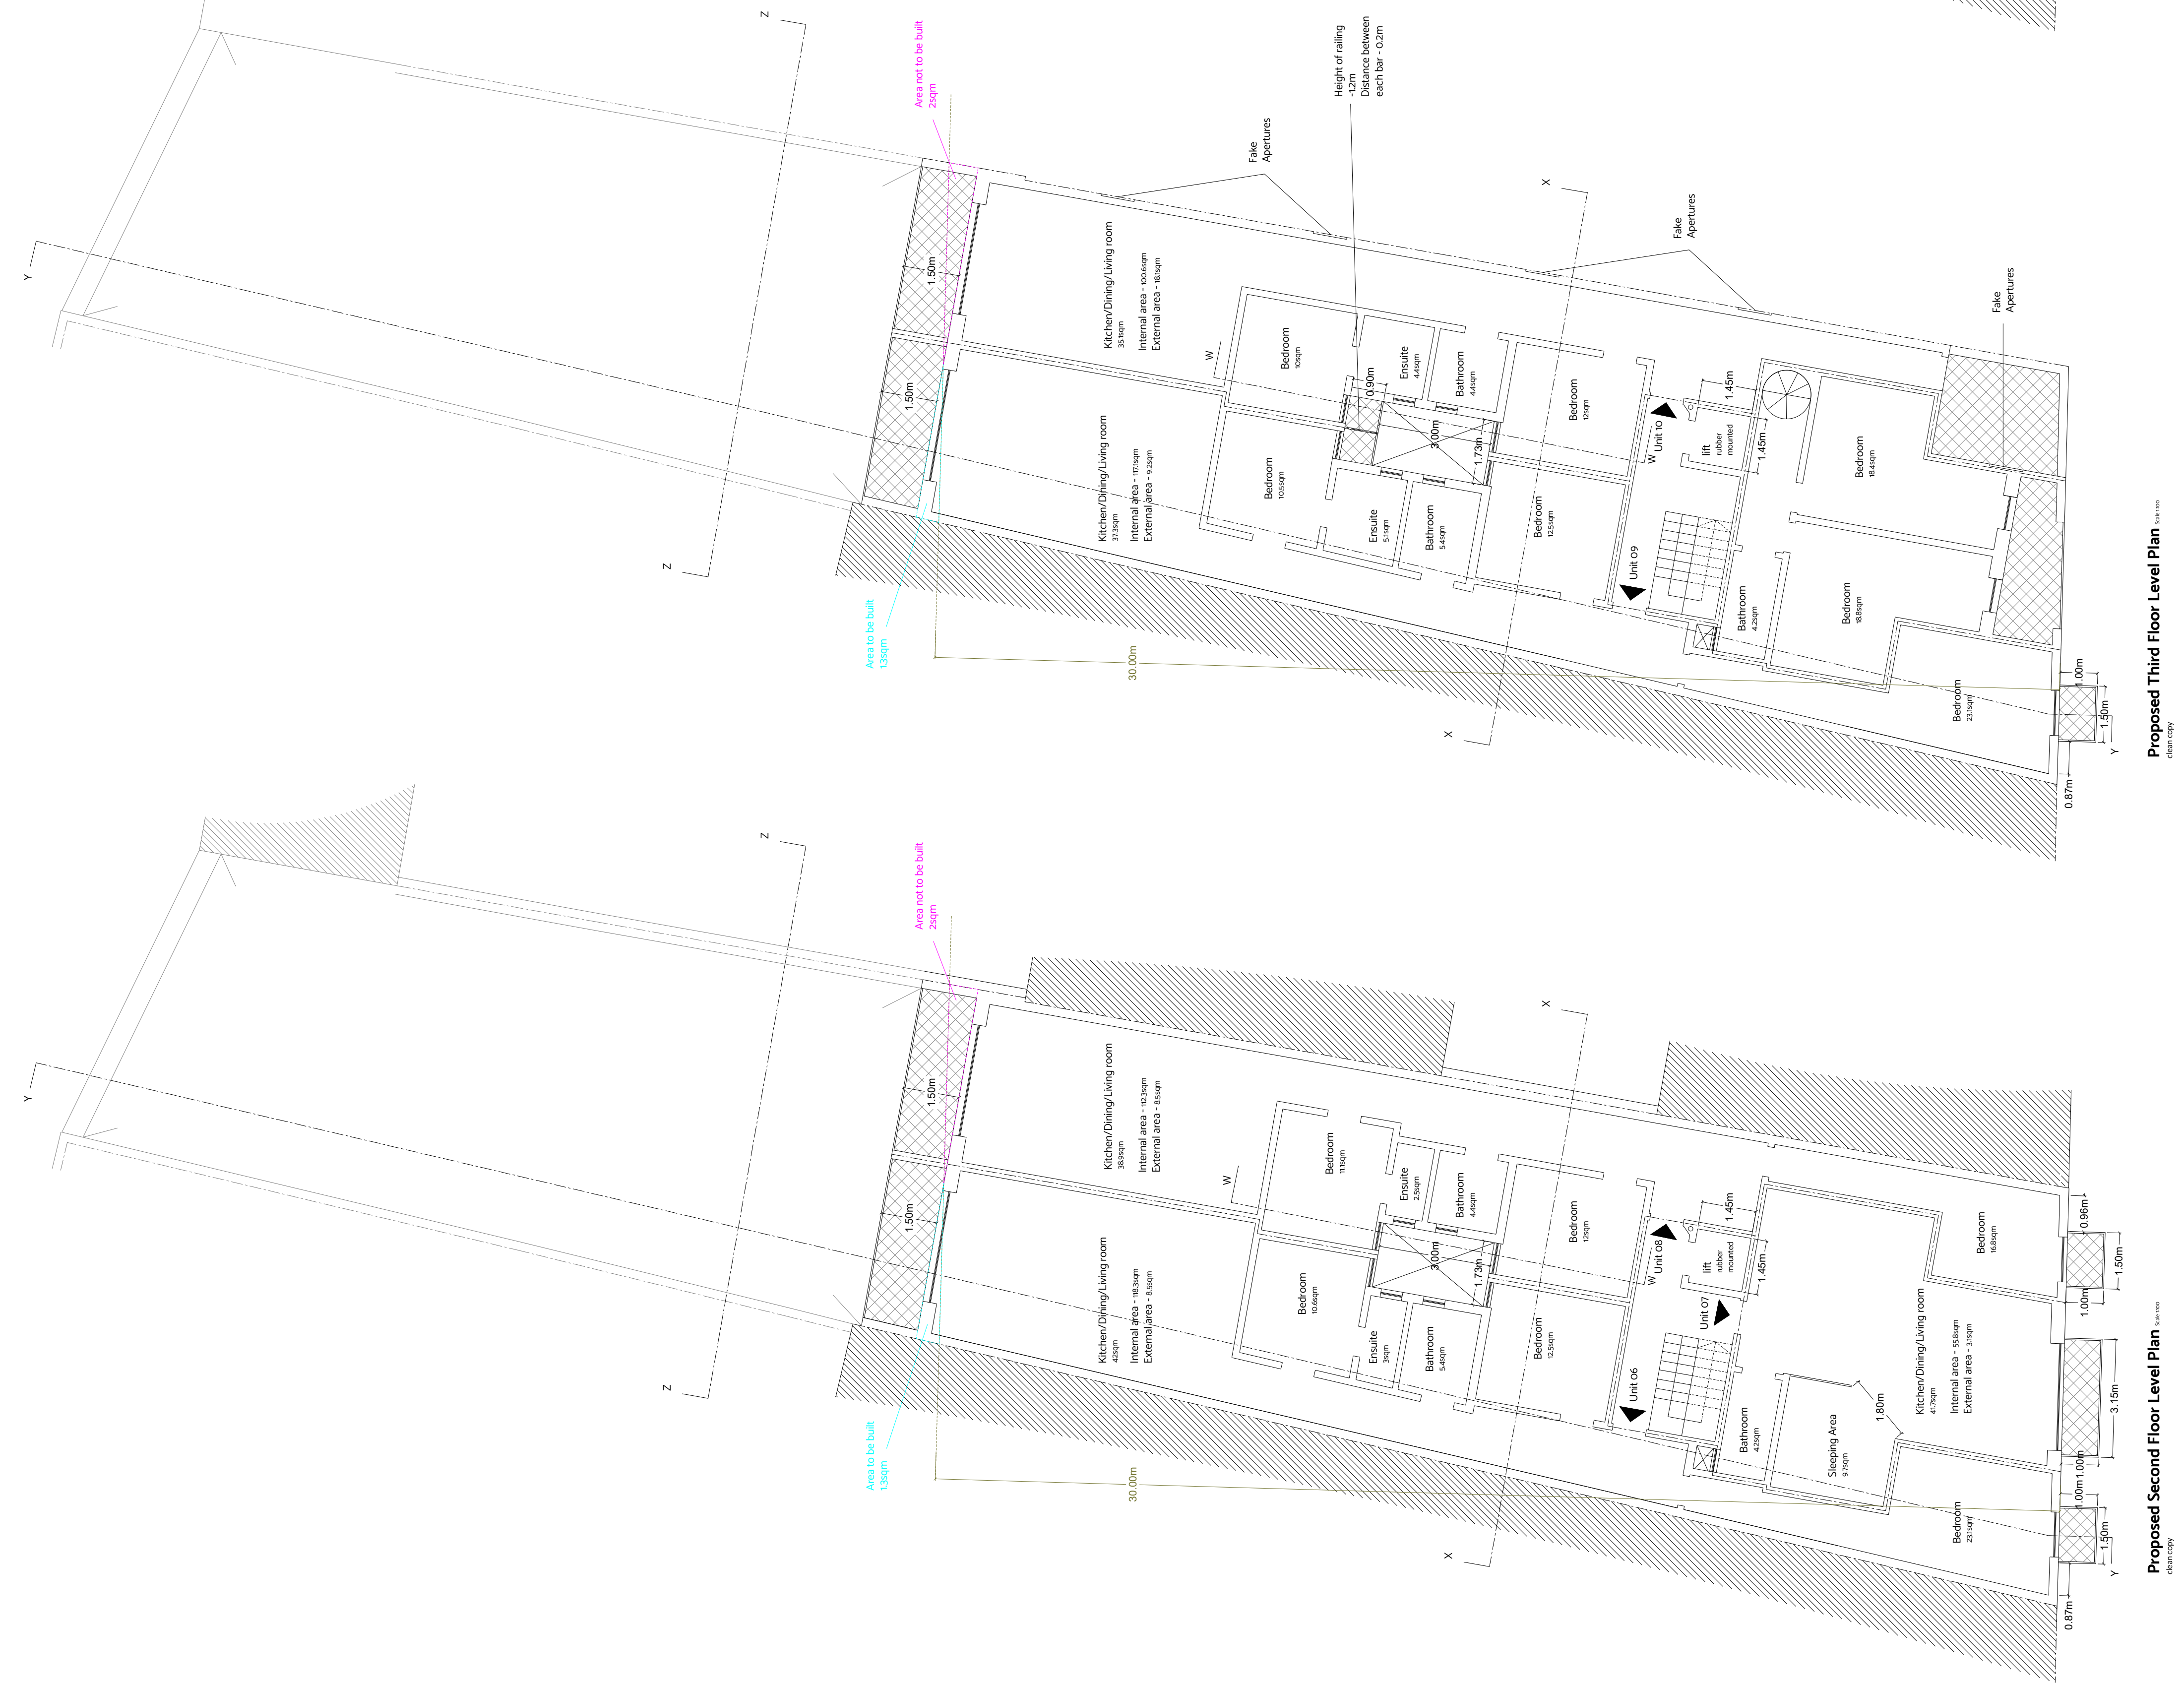


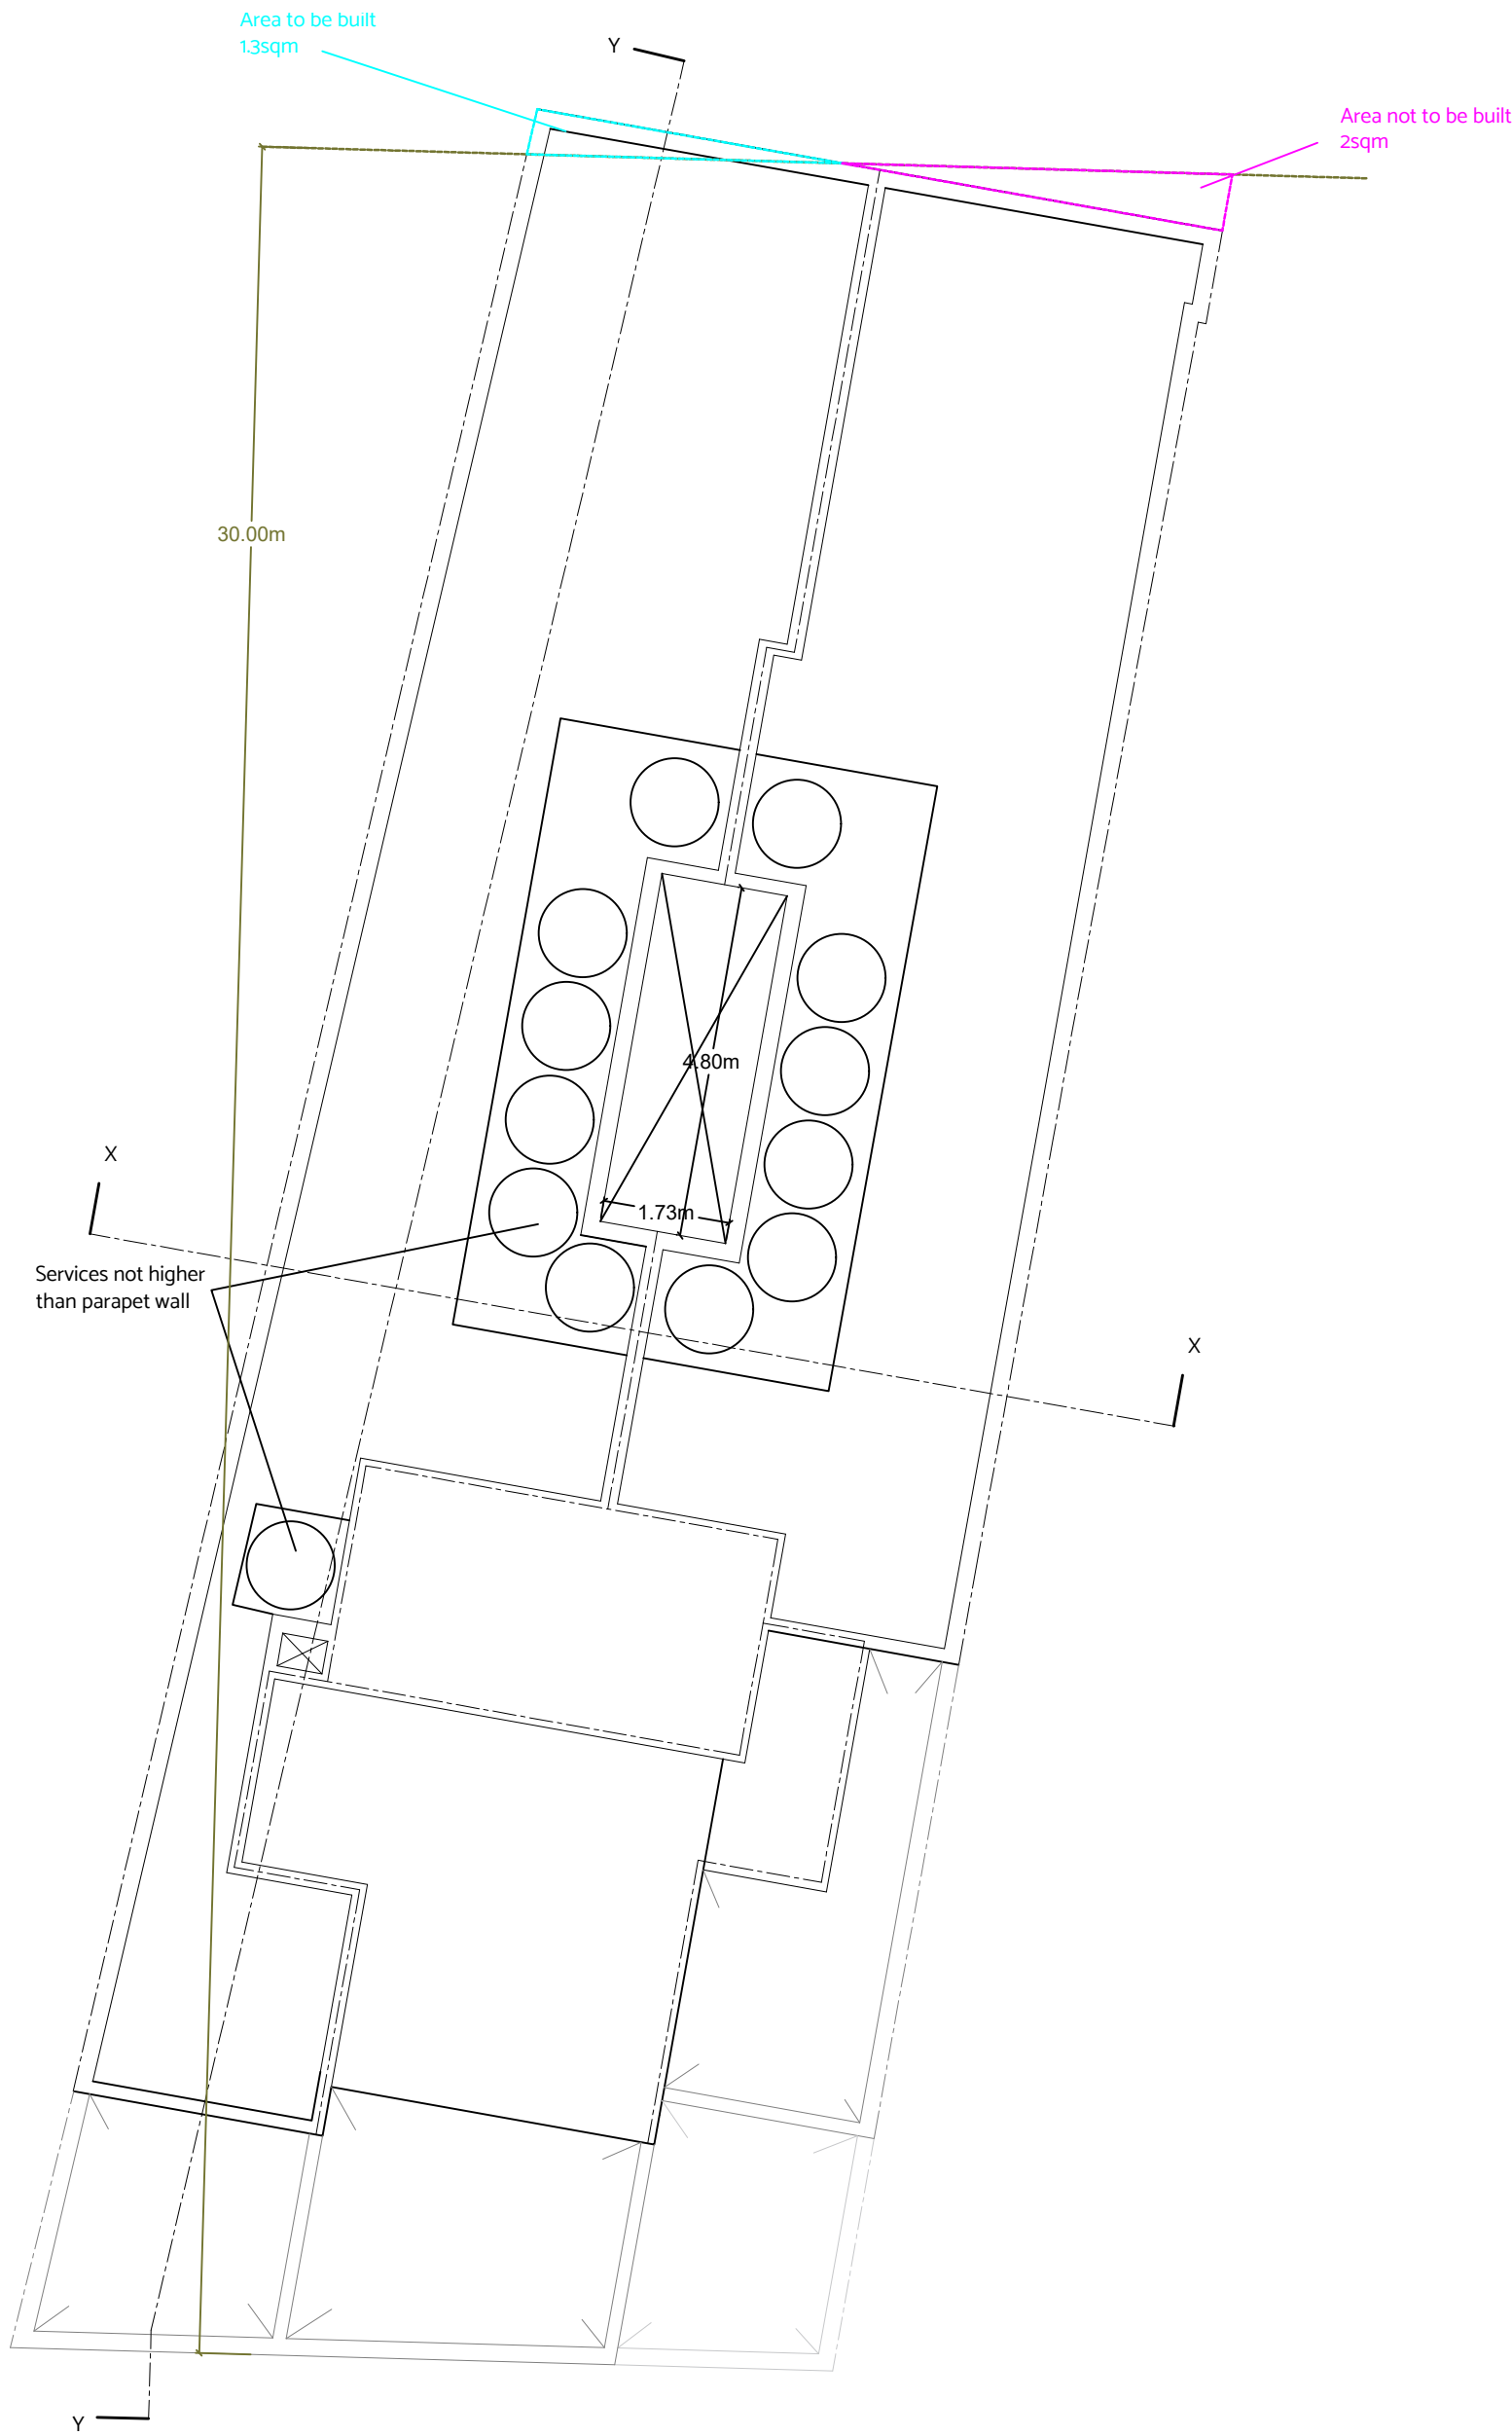


Proposed Roof Plan
Scale 1:500
clean copy

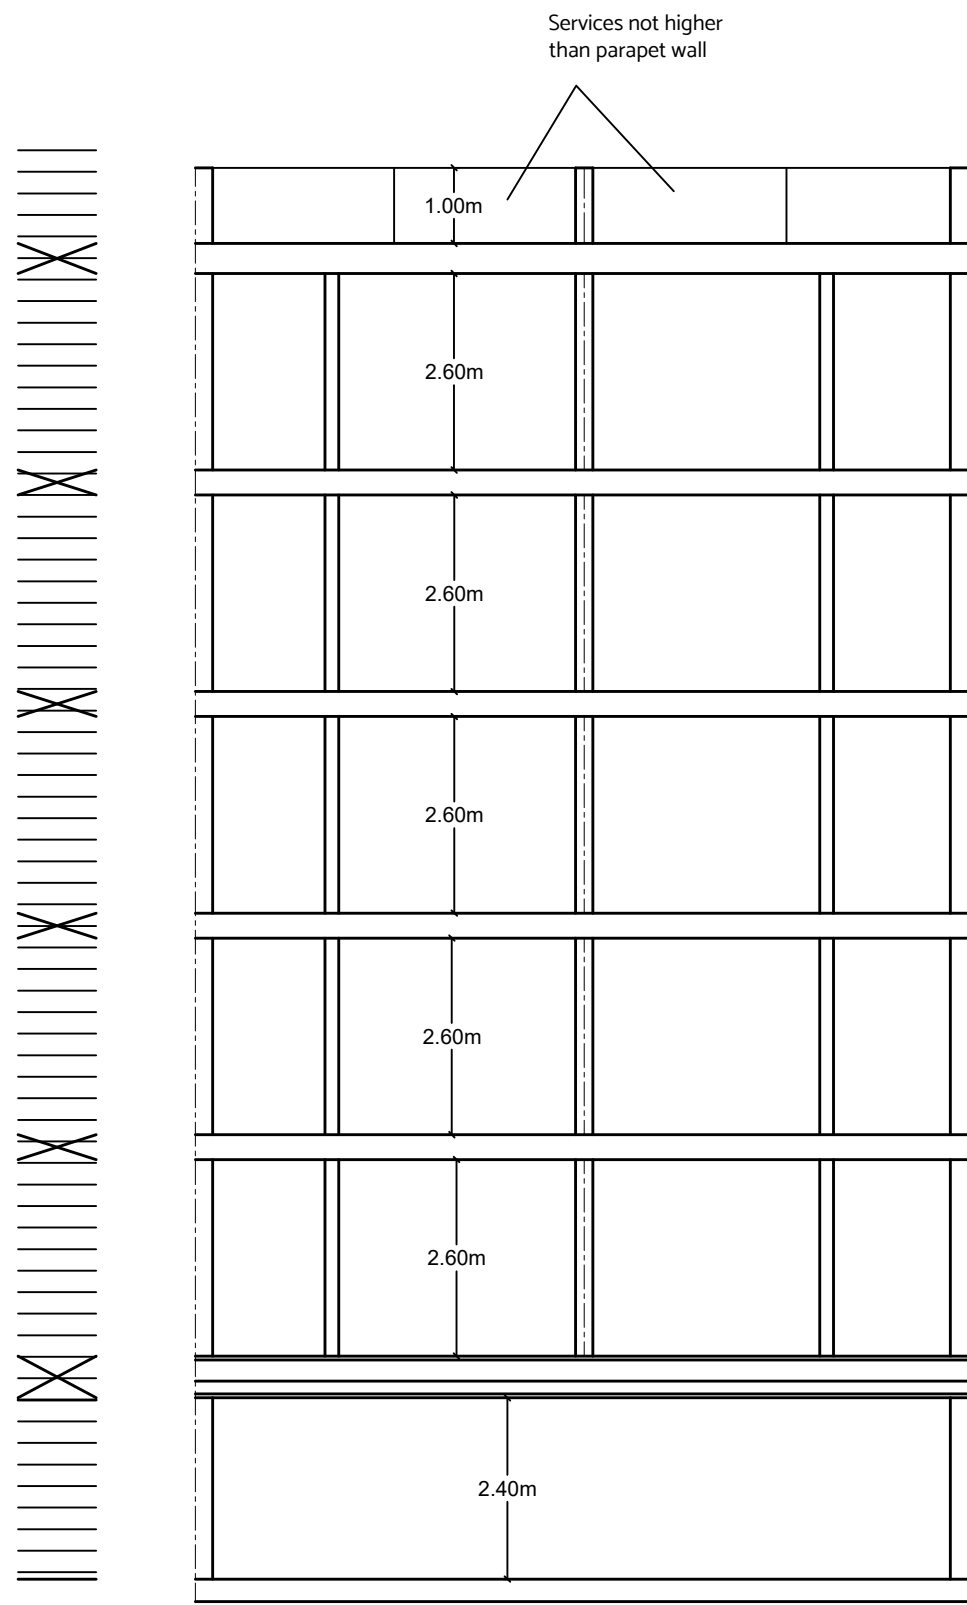


Proposed Sectional view X-X
Scale 1:500
clean copy

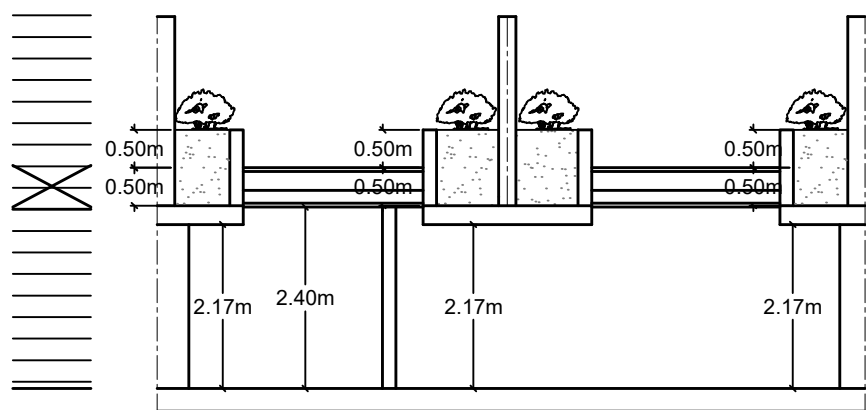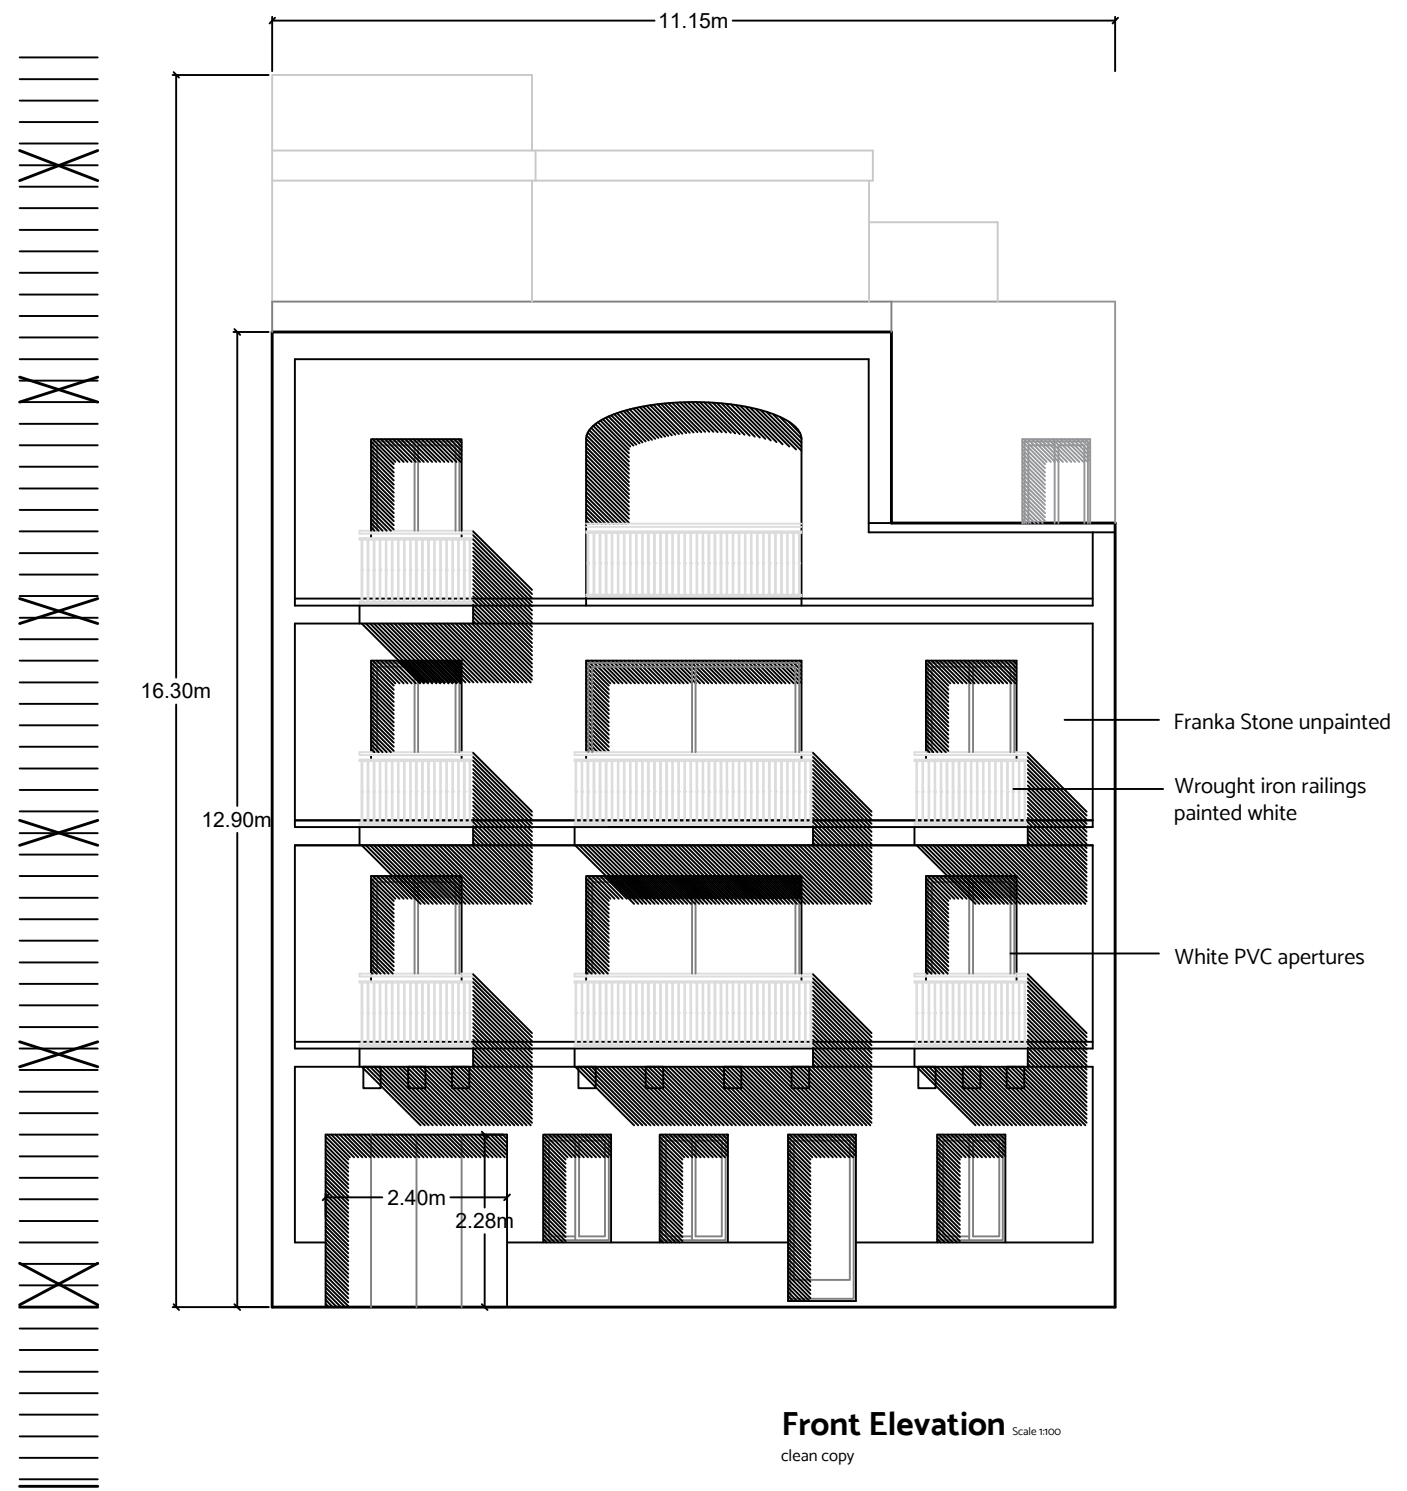


Proposed Sectional view Z-Z
Scale 1:500
clean copy

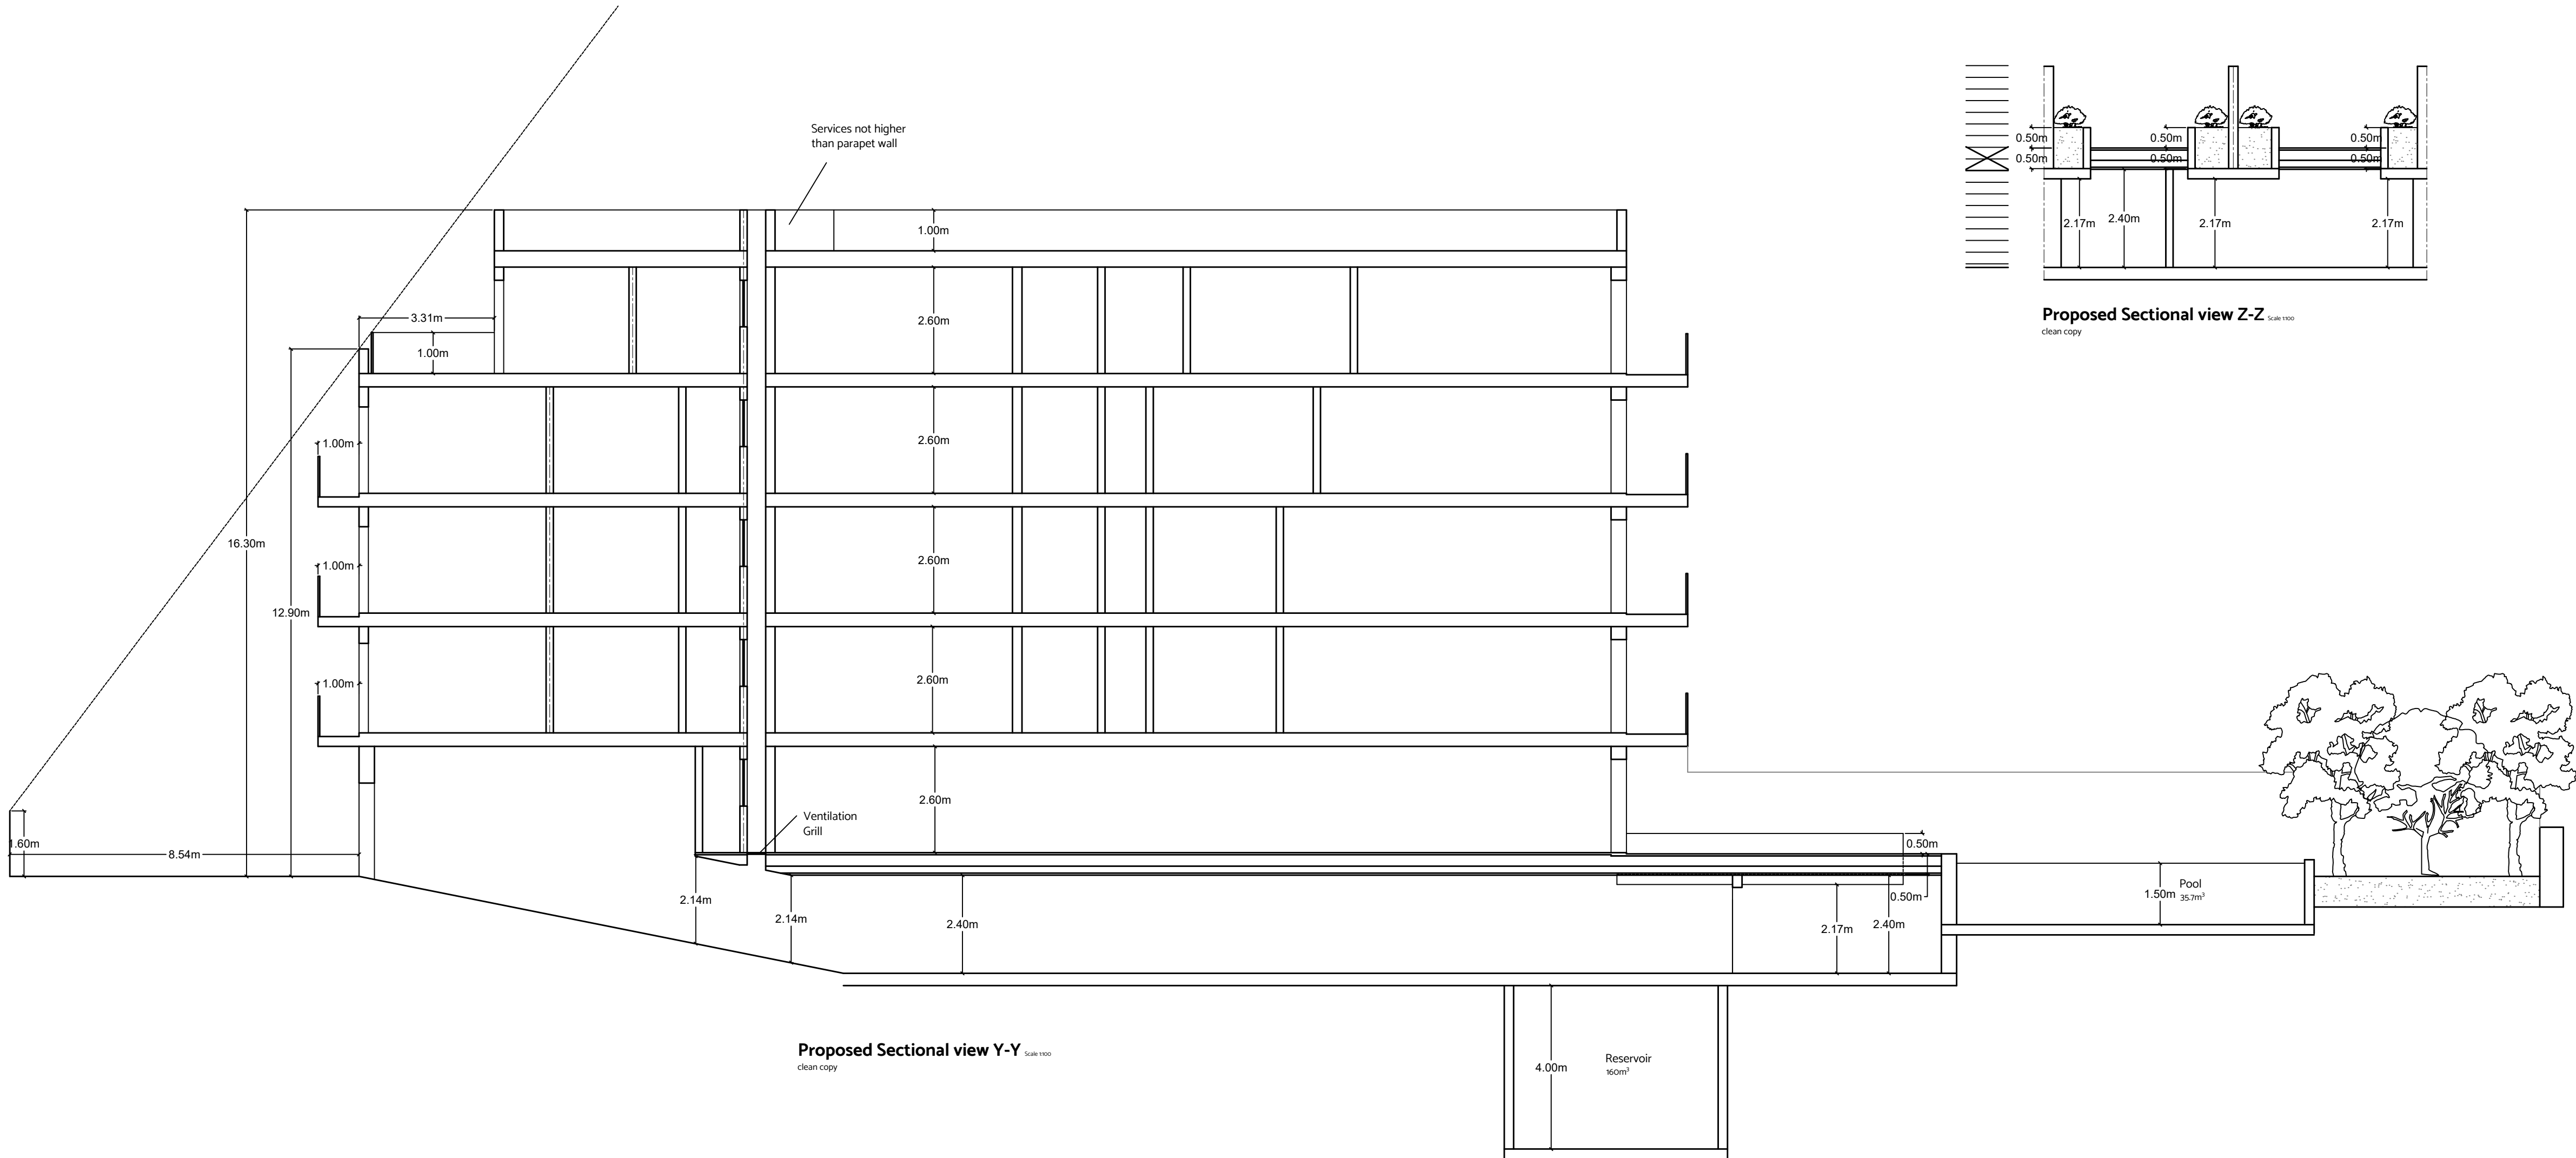

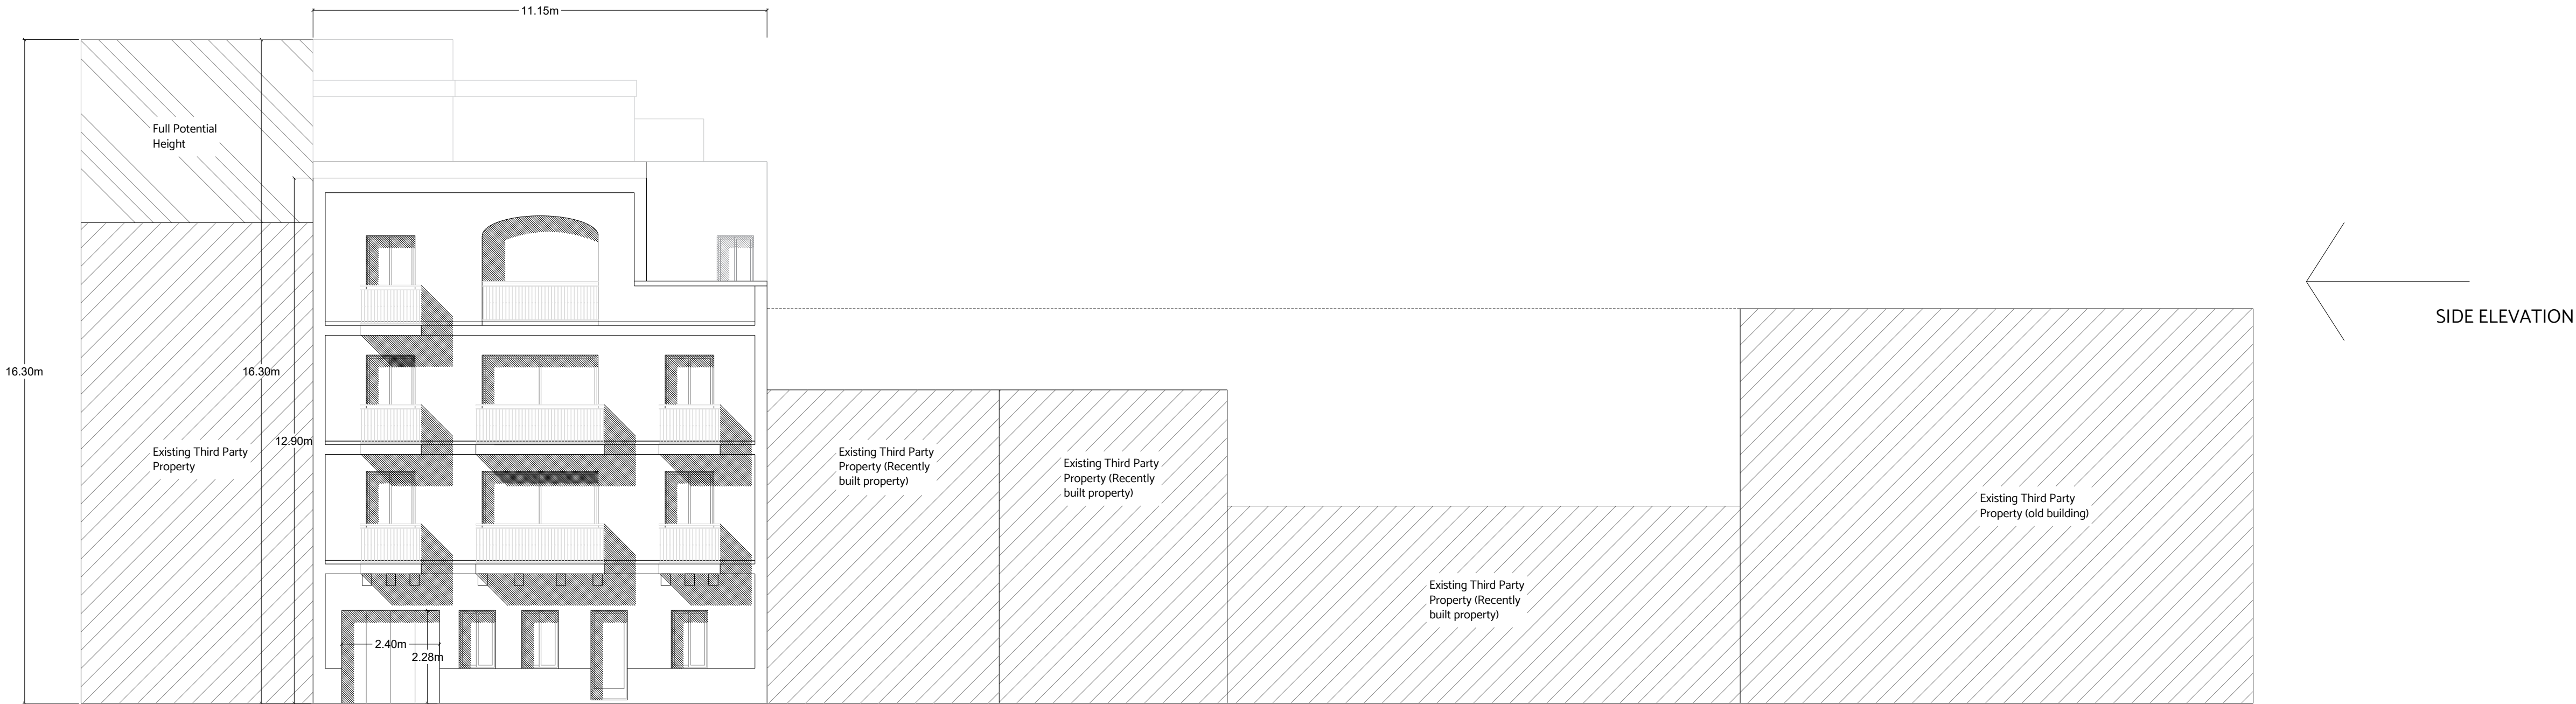

Proposed Schematic Elevation Scale 1:100
clean copy

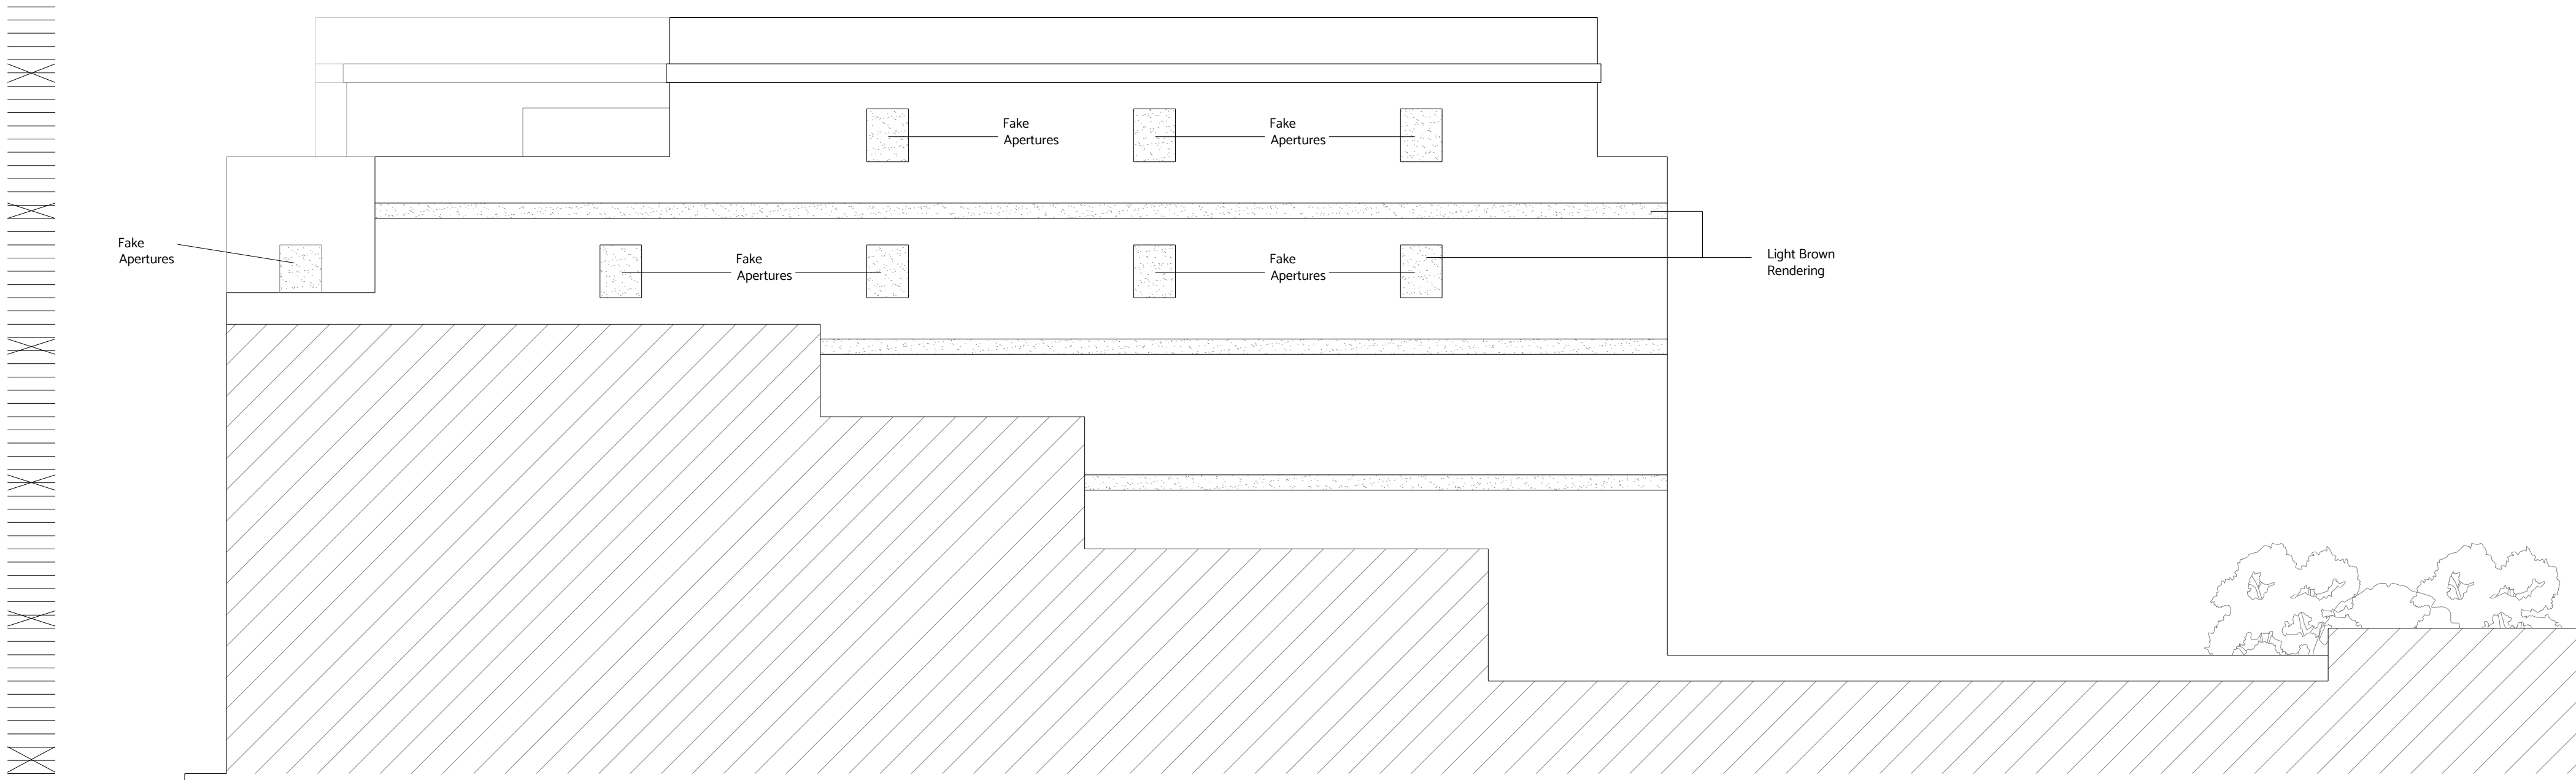

Proposed Side Elevation Scale 1:100
clean copy