


RESIDENTIAL DEVELOPMENT, ZEBBUG, GOZO



Franka stone unpainted

White PVC apertures

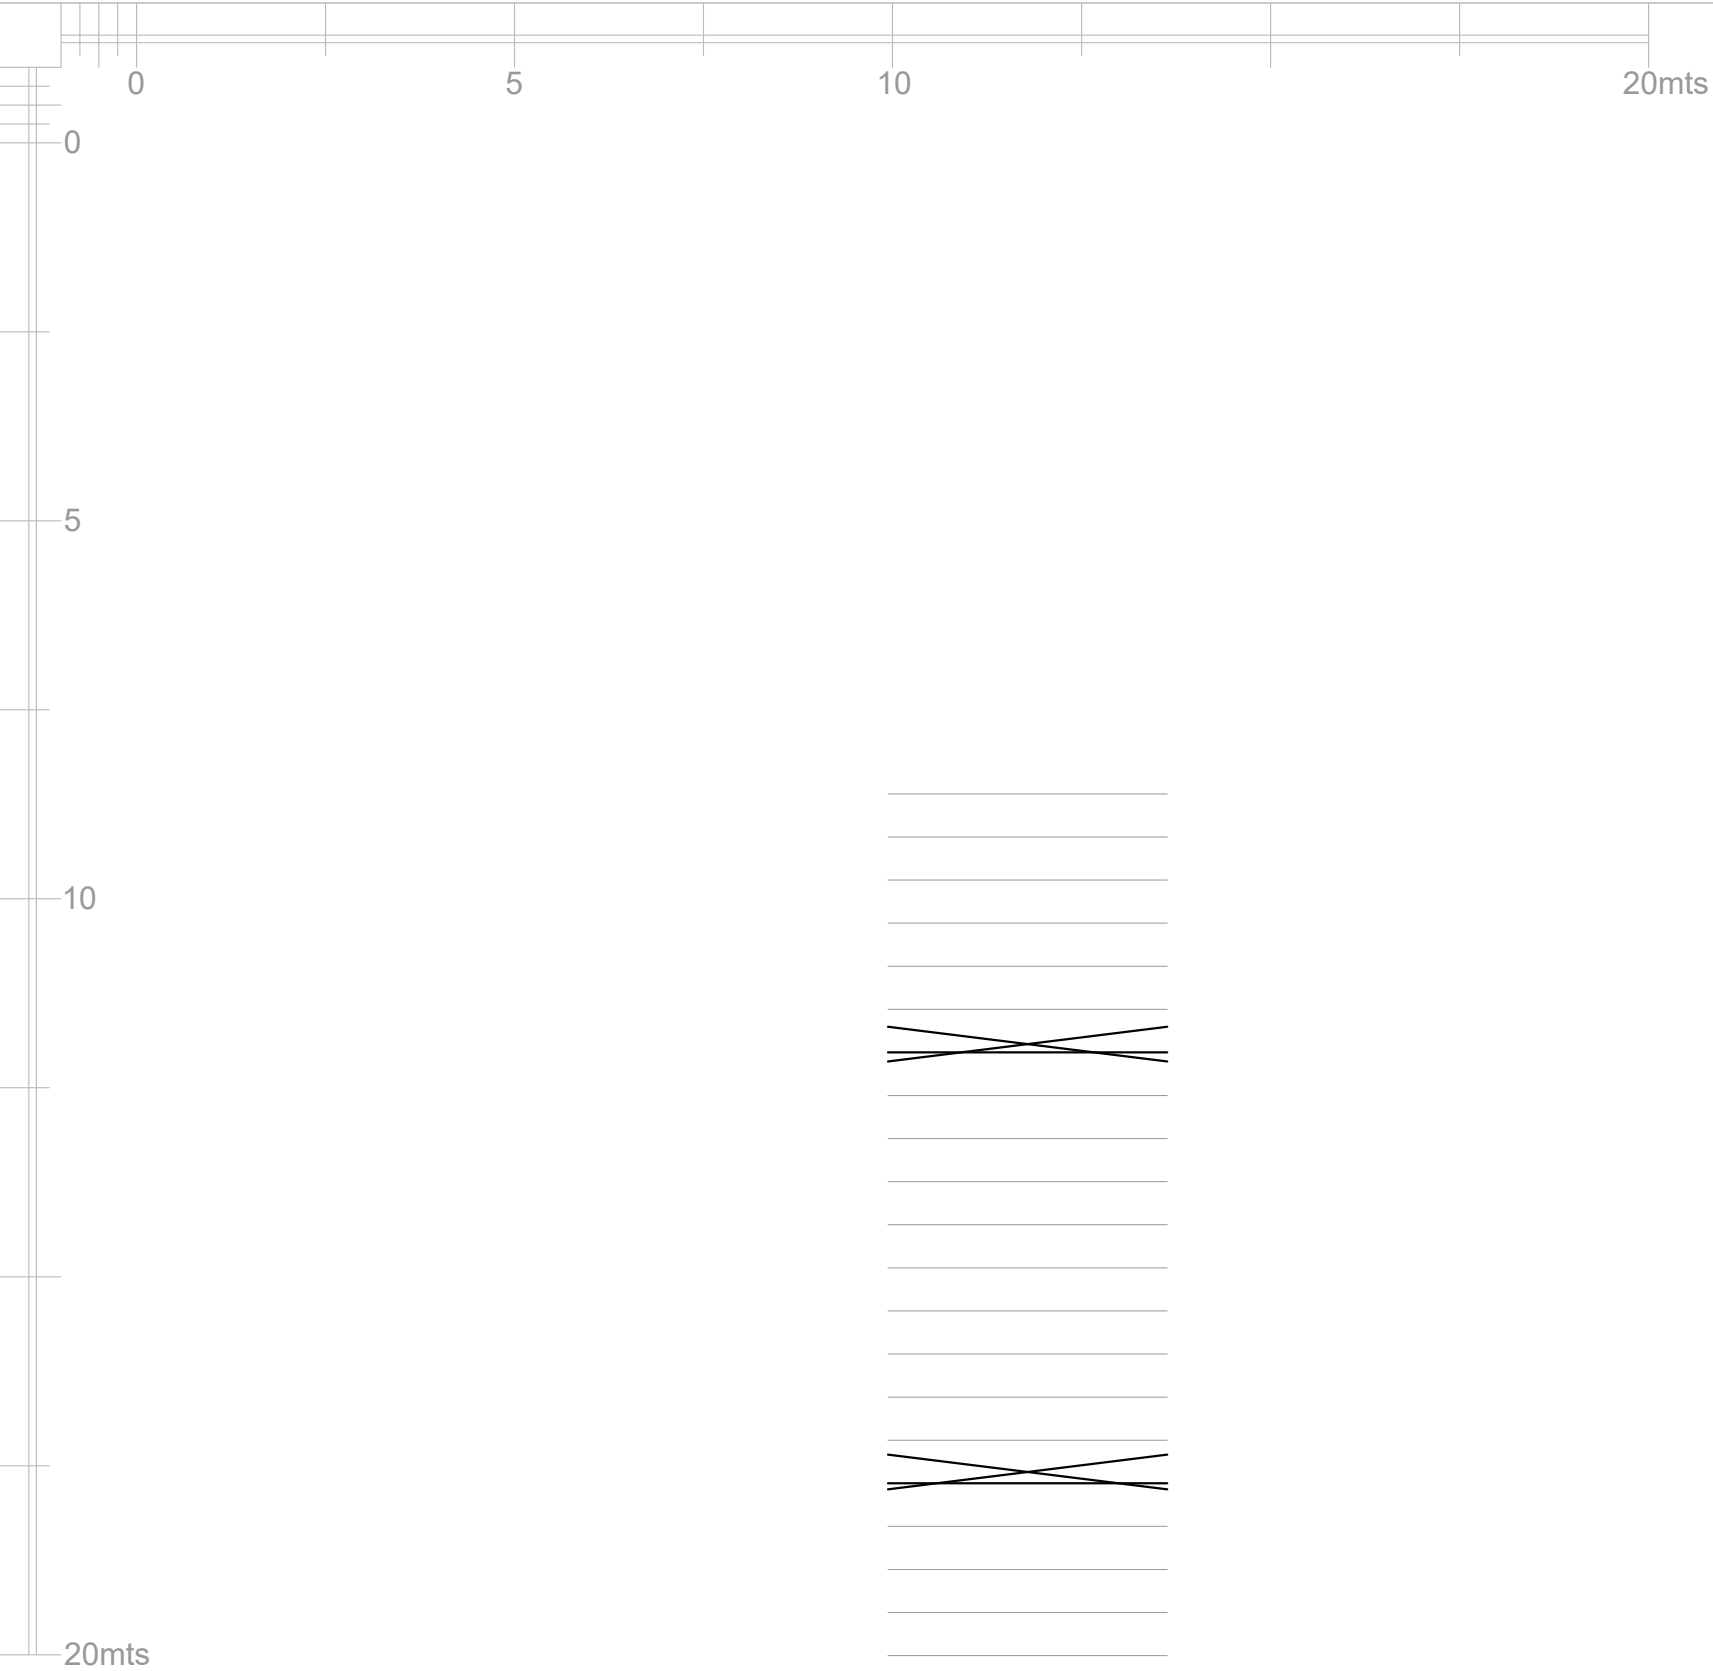


Proposed front elevation
clean copy

Scale 1:100

RESIDENTIAL DEVELOPMENT, ZEBBUG, GOZO

Proposed Level - 2
Scale 1:100

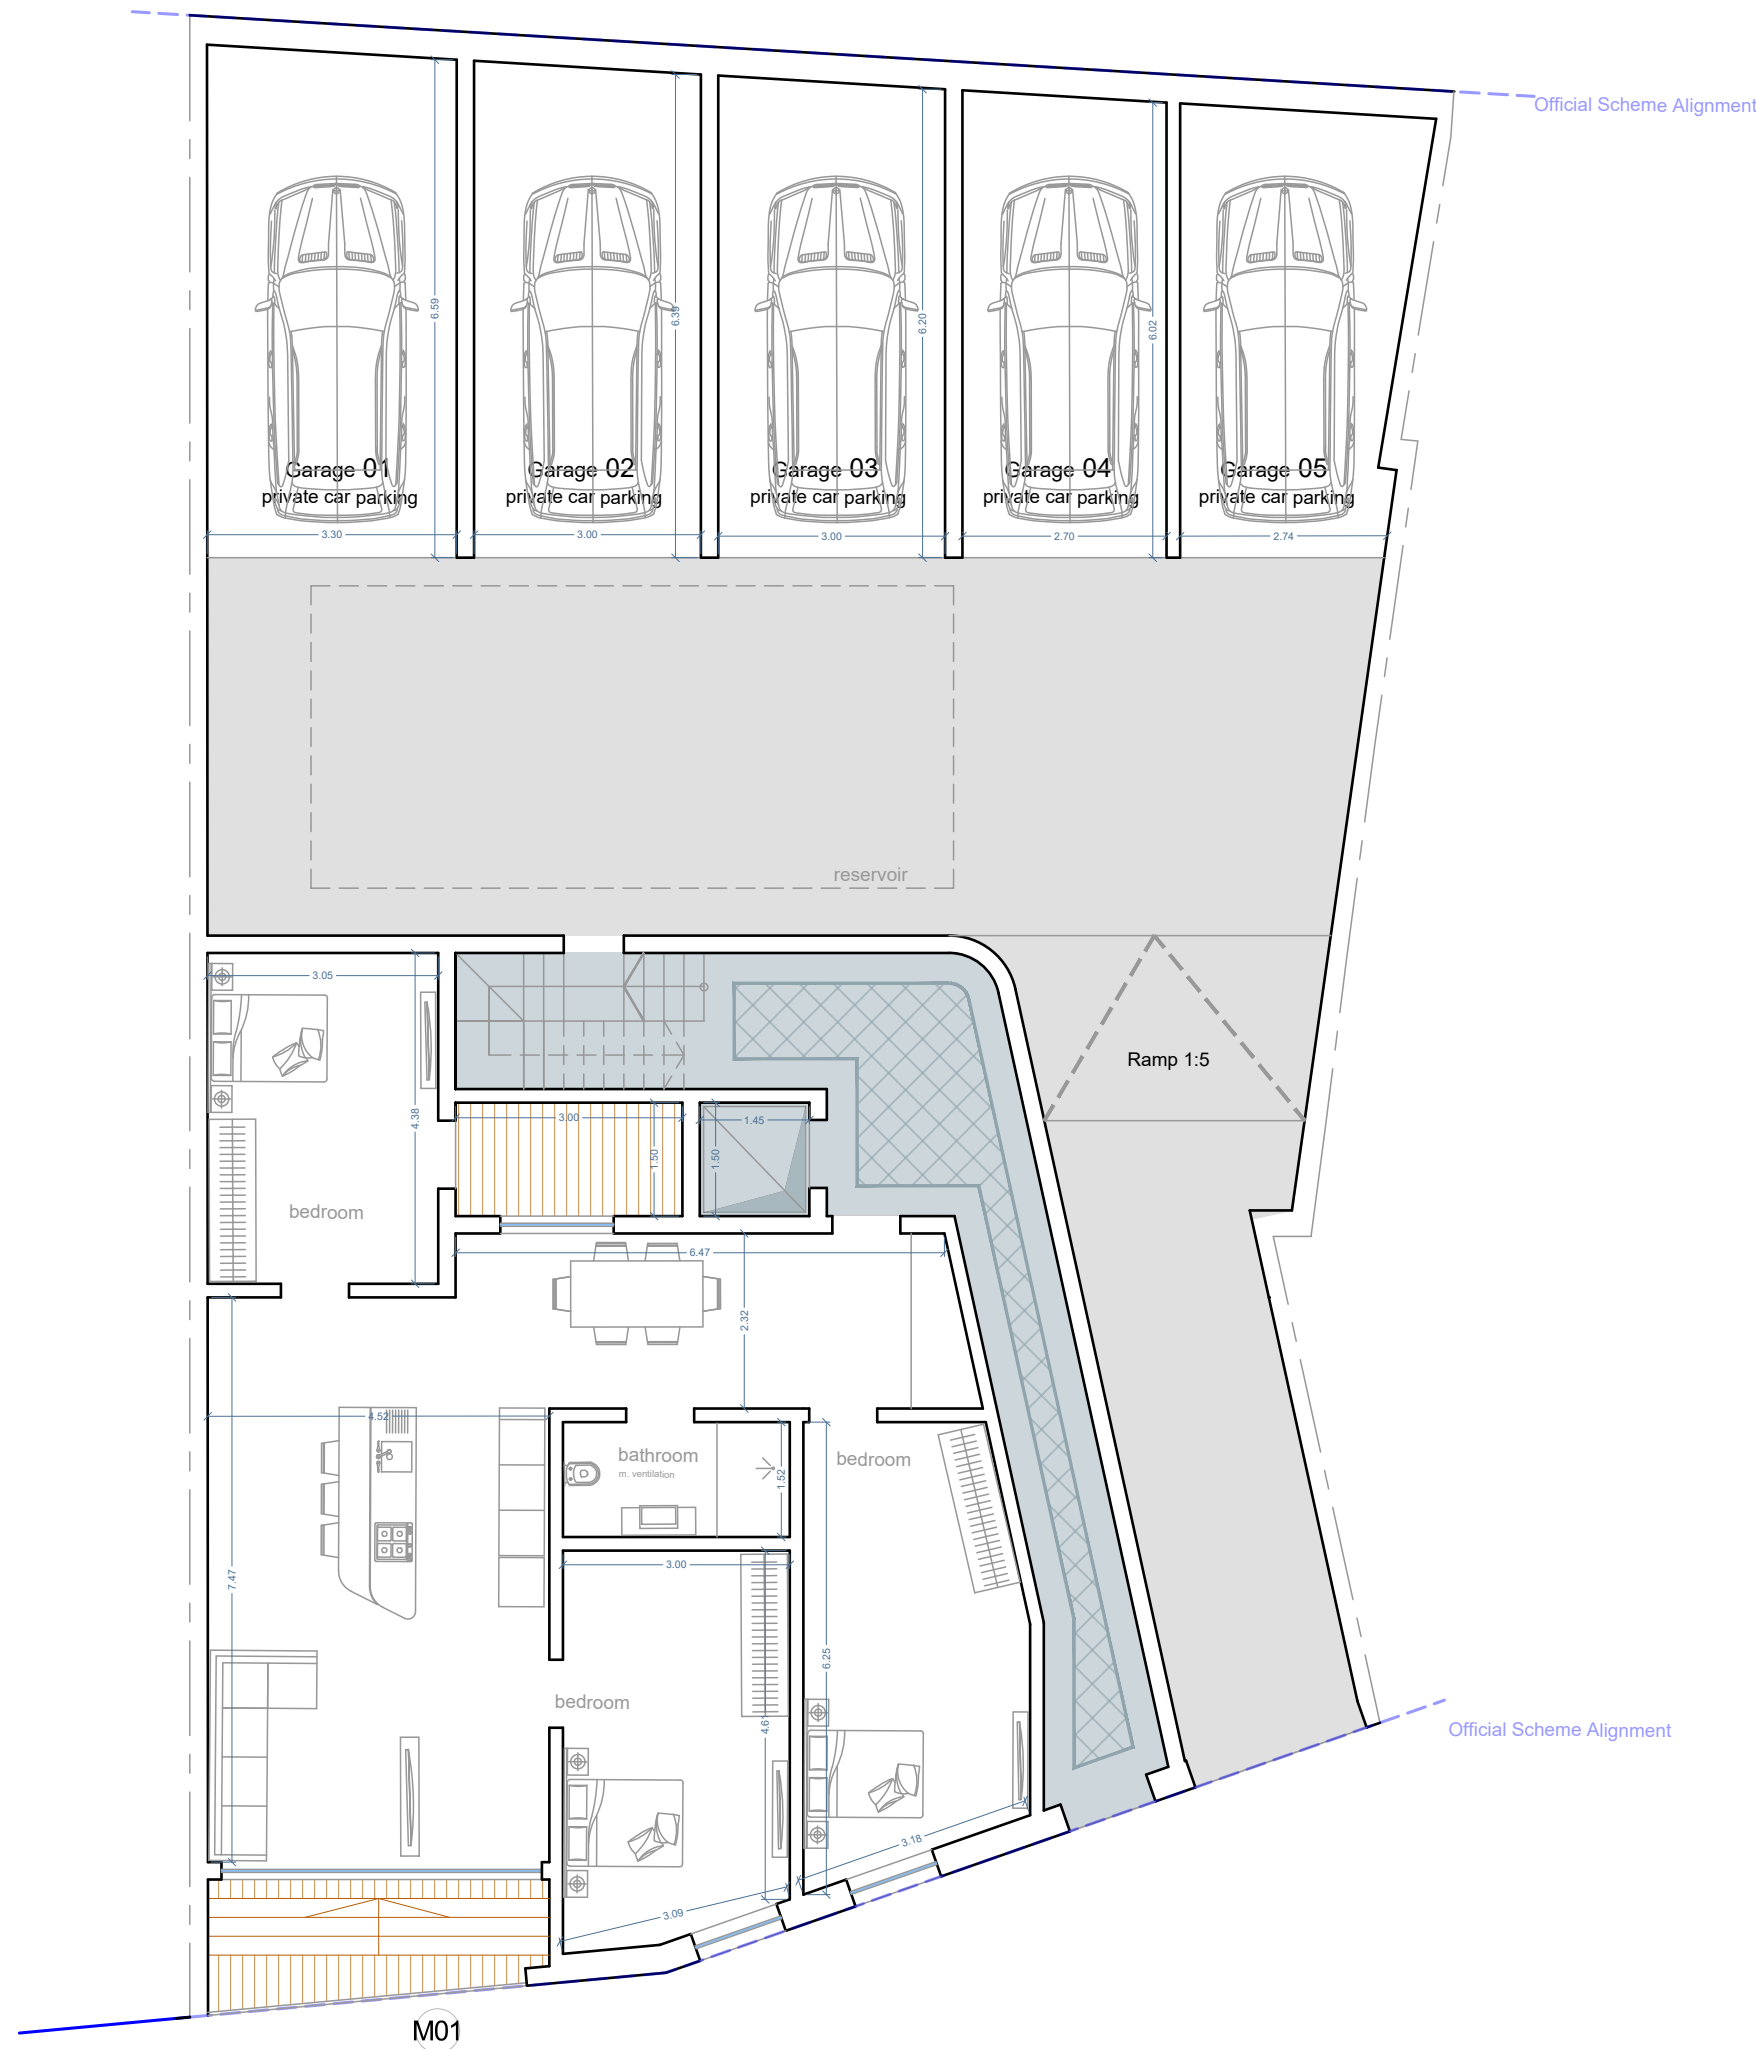


Proposed Ground Floor Level
Scale 1:100

Proposed First Floor Level
Scale 1:100


Garage ID		Internal Flr Area	External Area	Gross Flr Area
Garage 01				25.70m²
Garage 02				22.15m²
Garage 03				21.50m²
Garage 04				18.80m²
Garage 05				19.90m²
Garage 06				24.25m²
Garage 07				20.50m²
Garage 08				19.80m²
Garage 09				22.60m²
Store				68.80m²

Residence ID	No of Beds	Internal Flr Area	External Area	Gross Flr Area
Mais. - 01	3	110.70m²	11.60m²	122.30m²
APT - 02	3	220.30m²	21.30m²	241.60m²
APT - 03	3	141.20m²	15.90m²	157.10m²


Proposed Level - 1
Scale 1:100

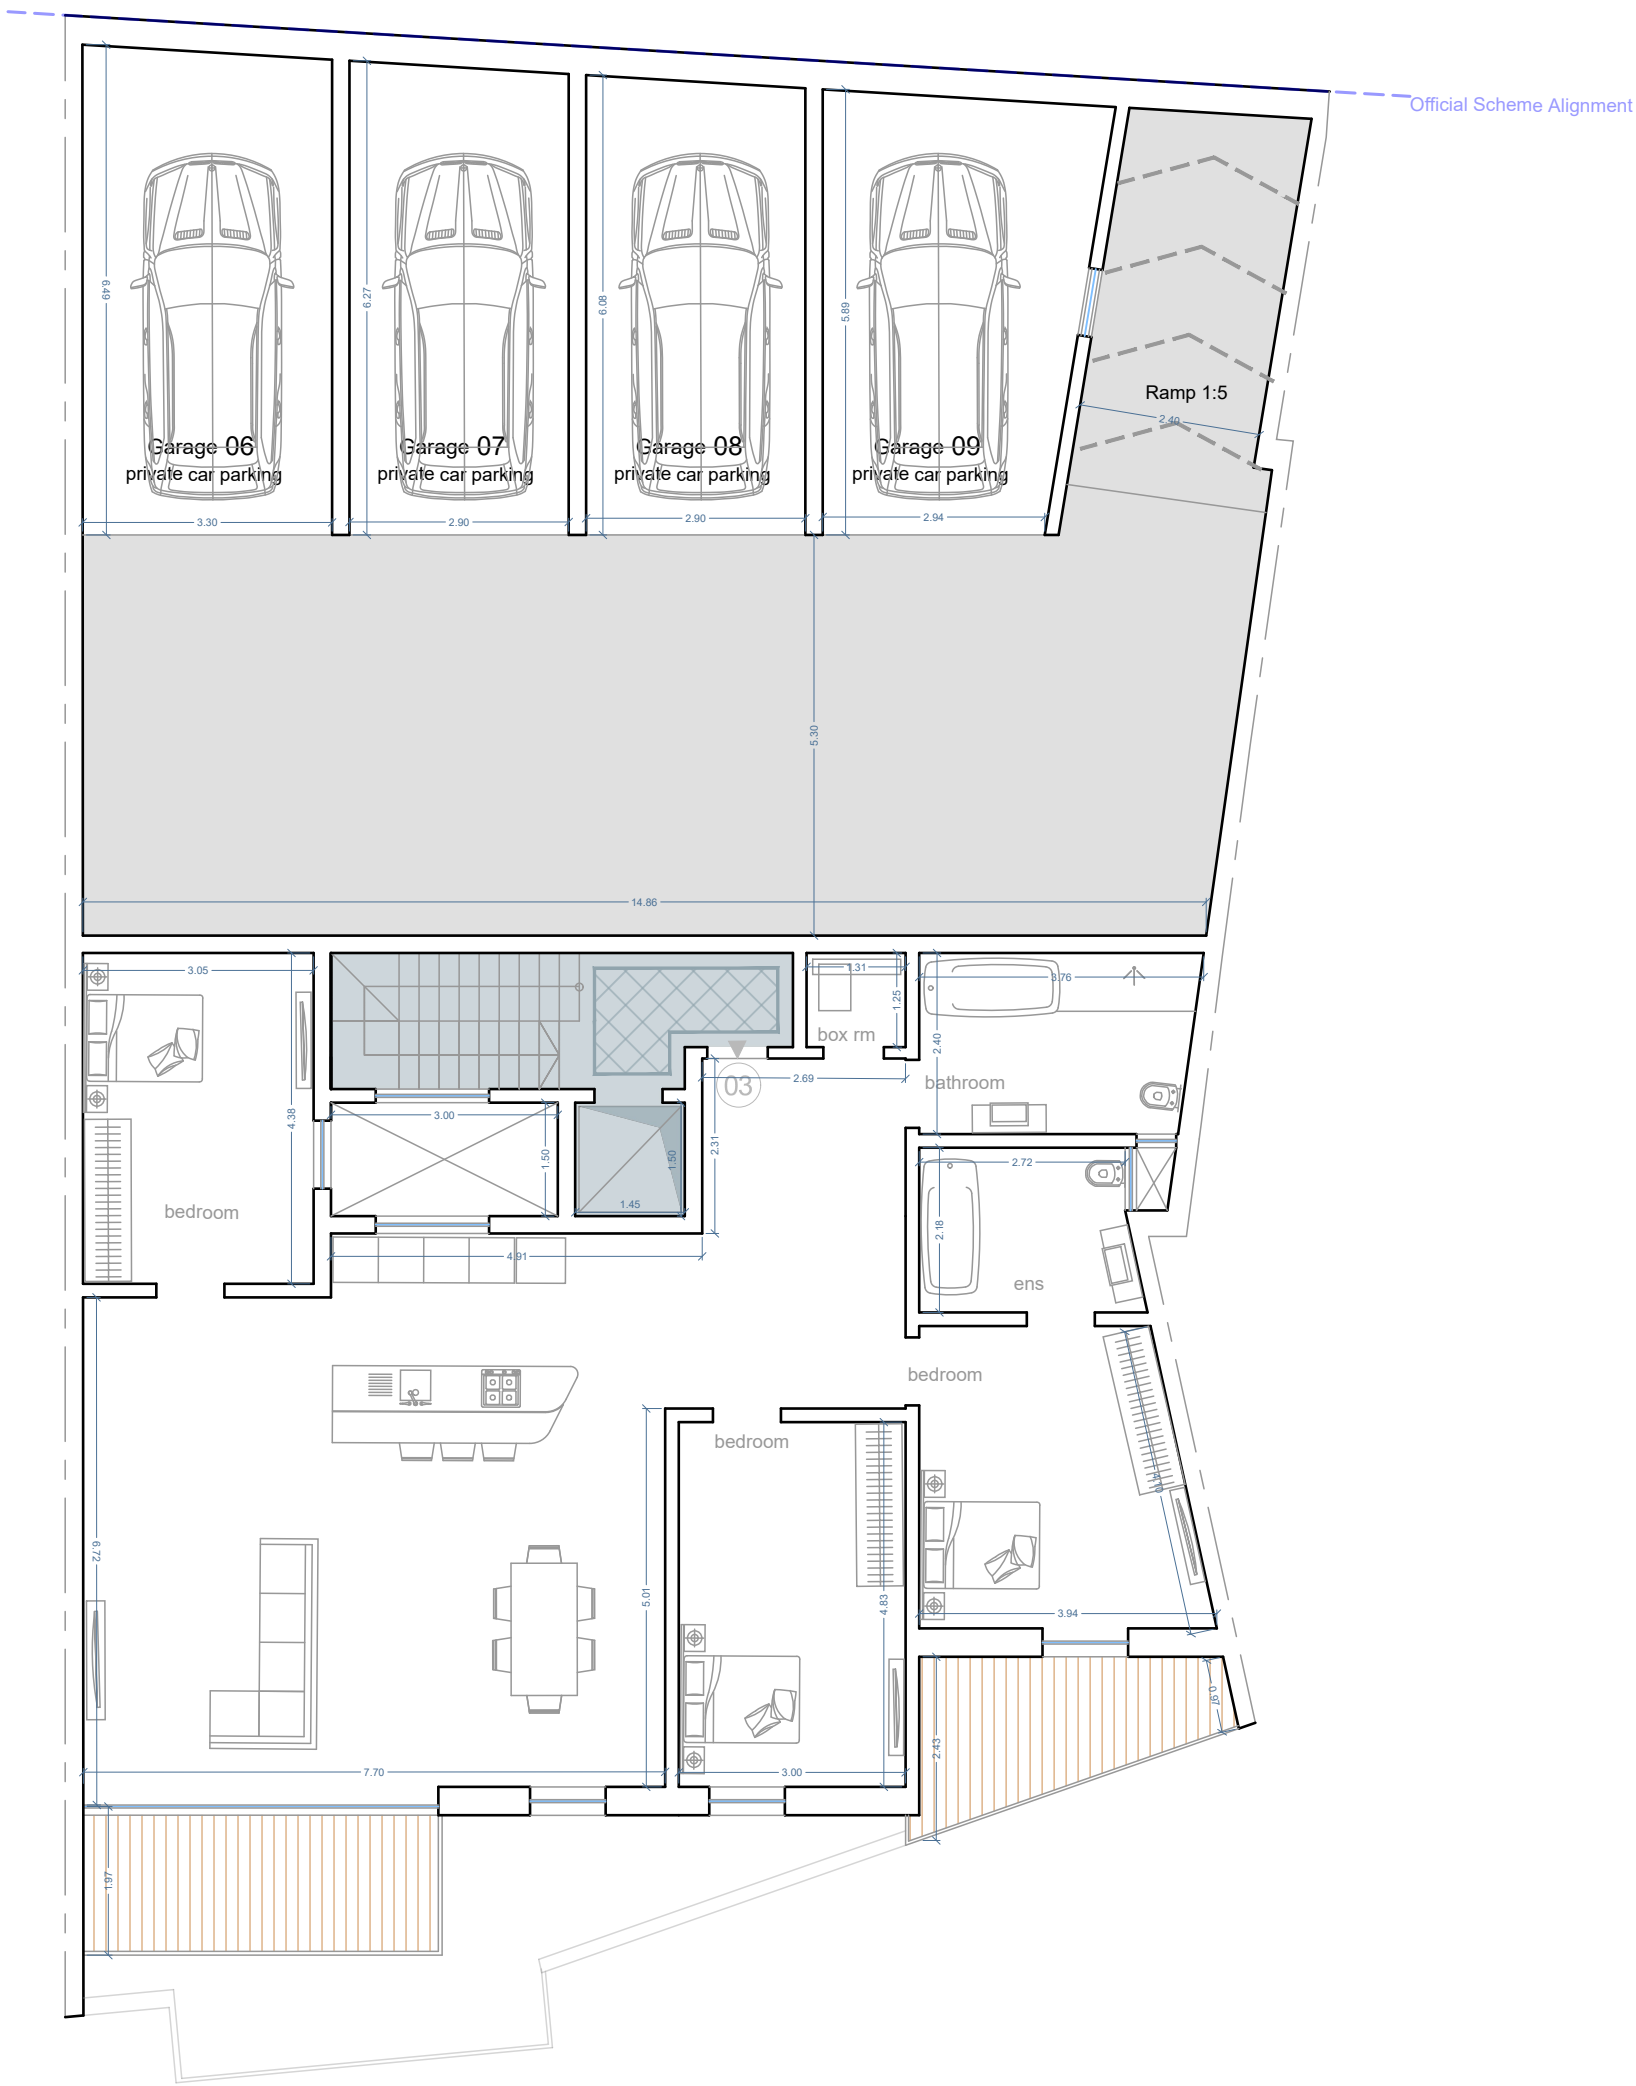


Proposed Second Floor Level
Scale 1:100

 

Proposed Level 0
Scale 1:100

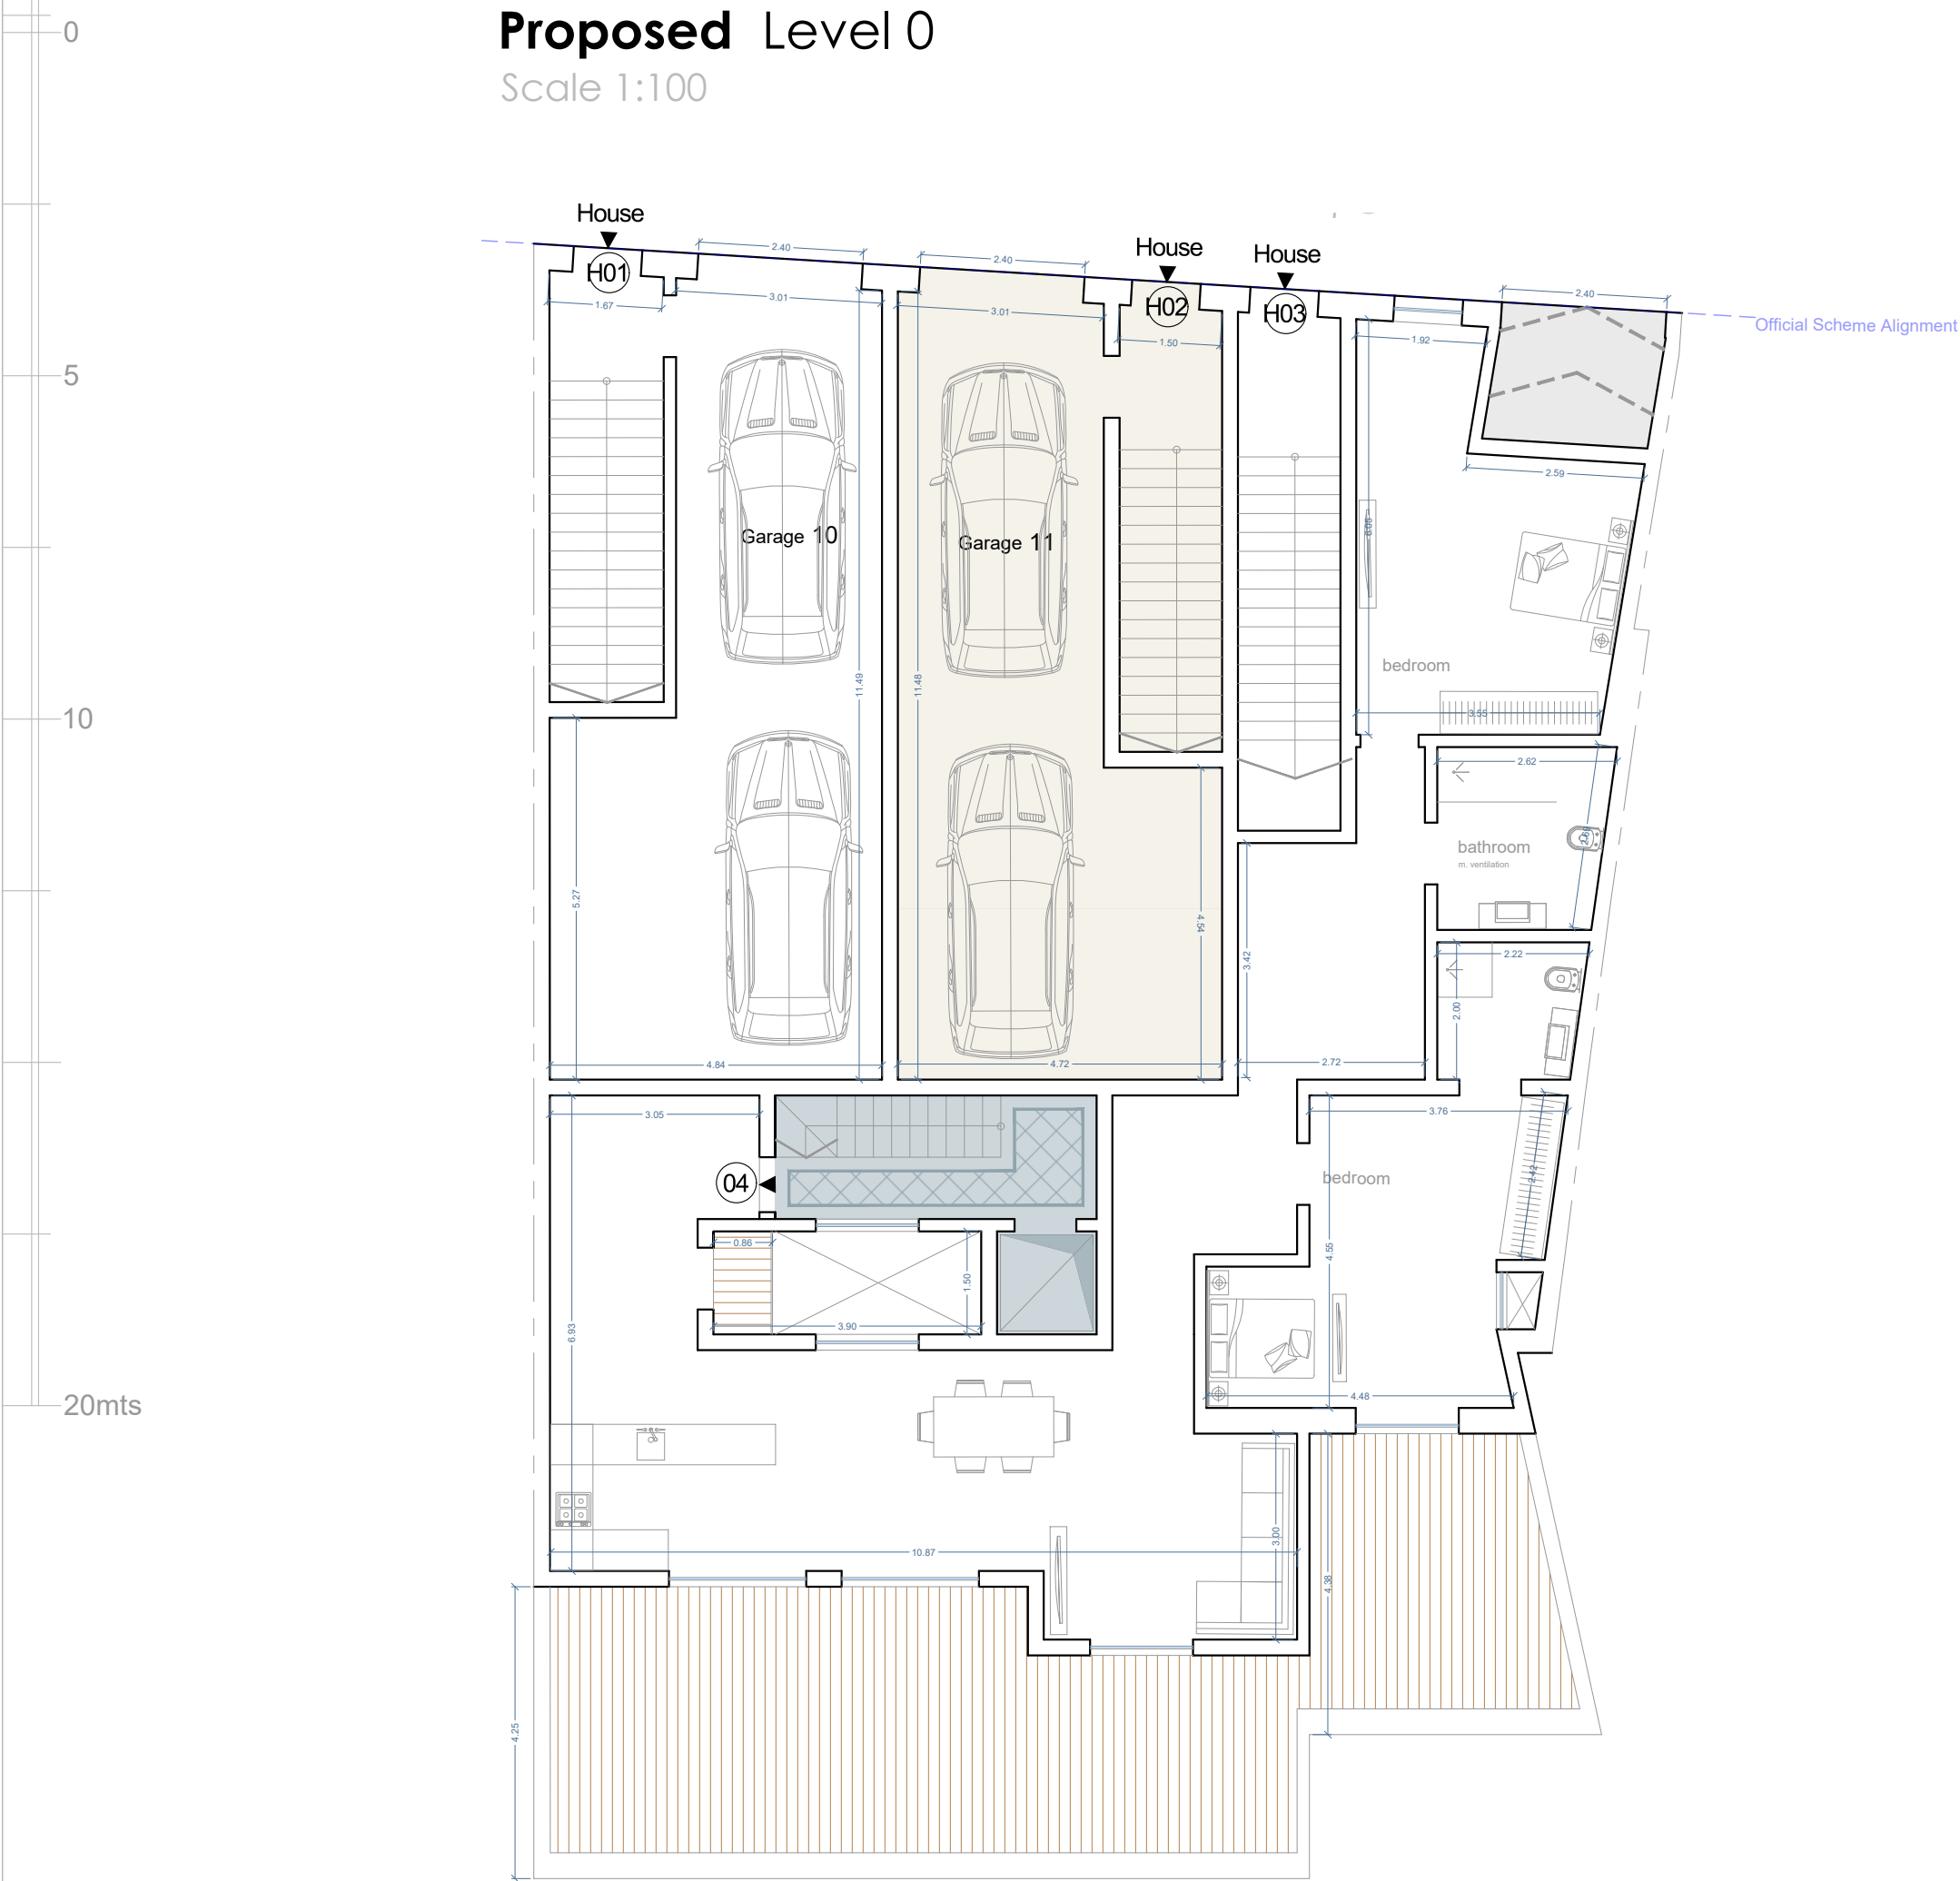


Proposed Level 1
Scale 1:100


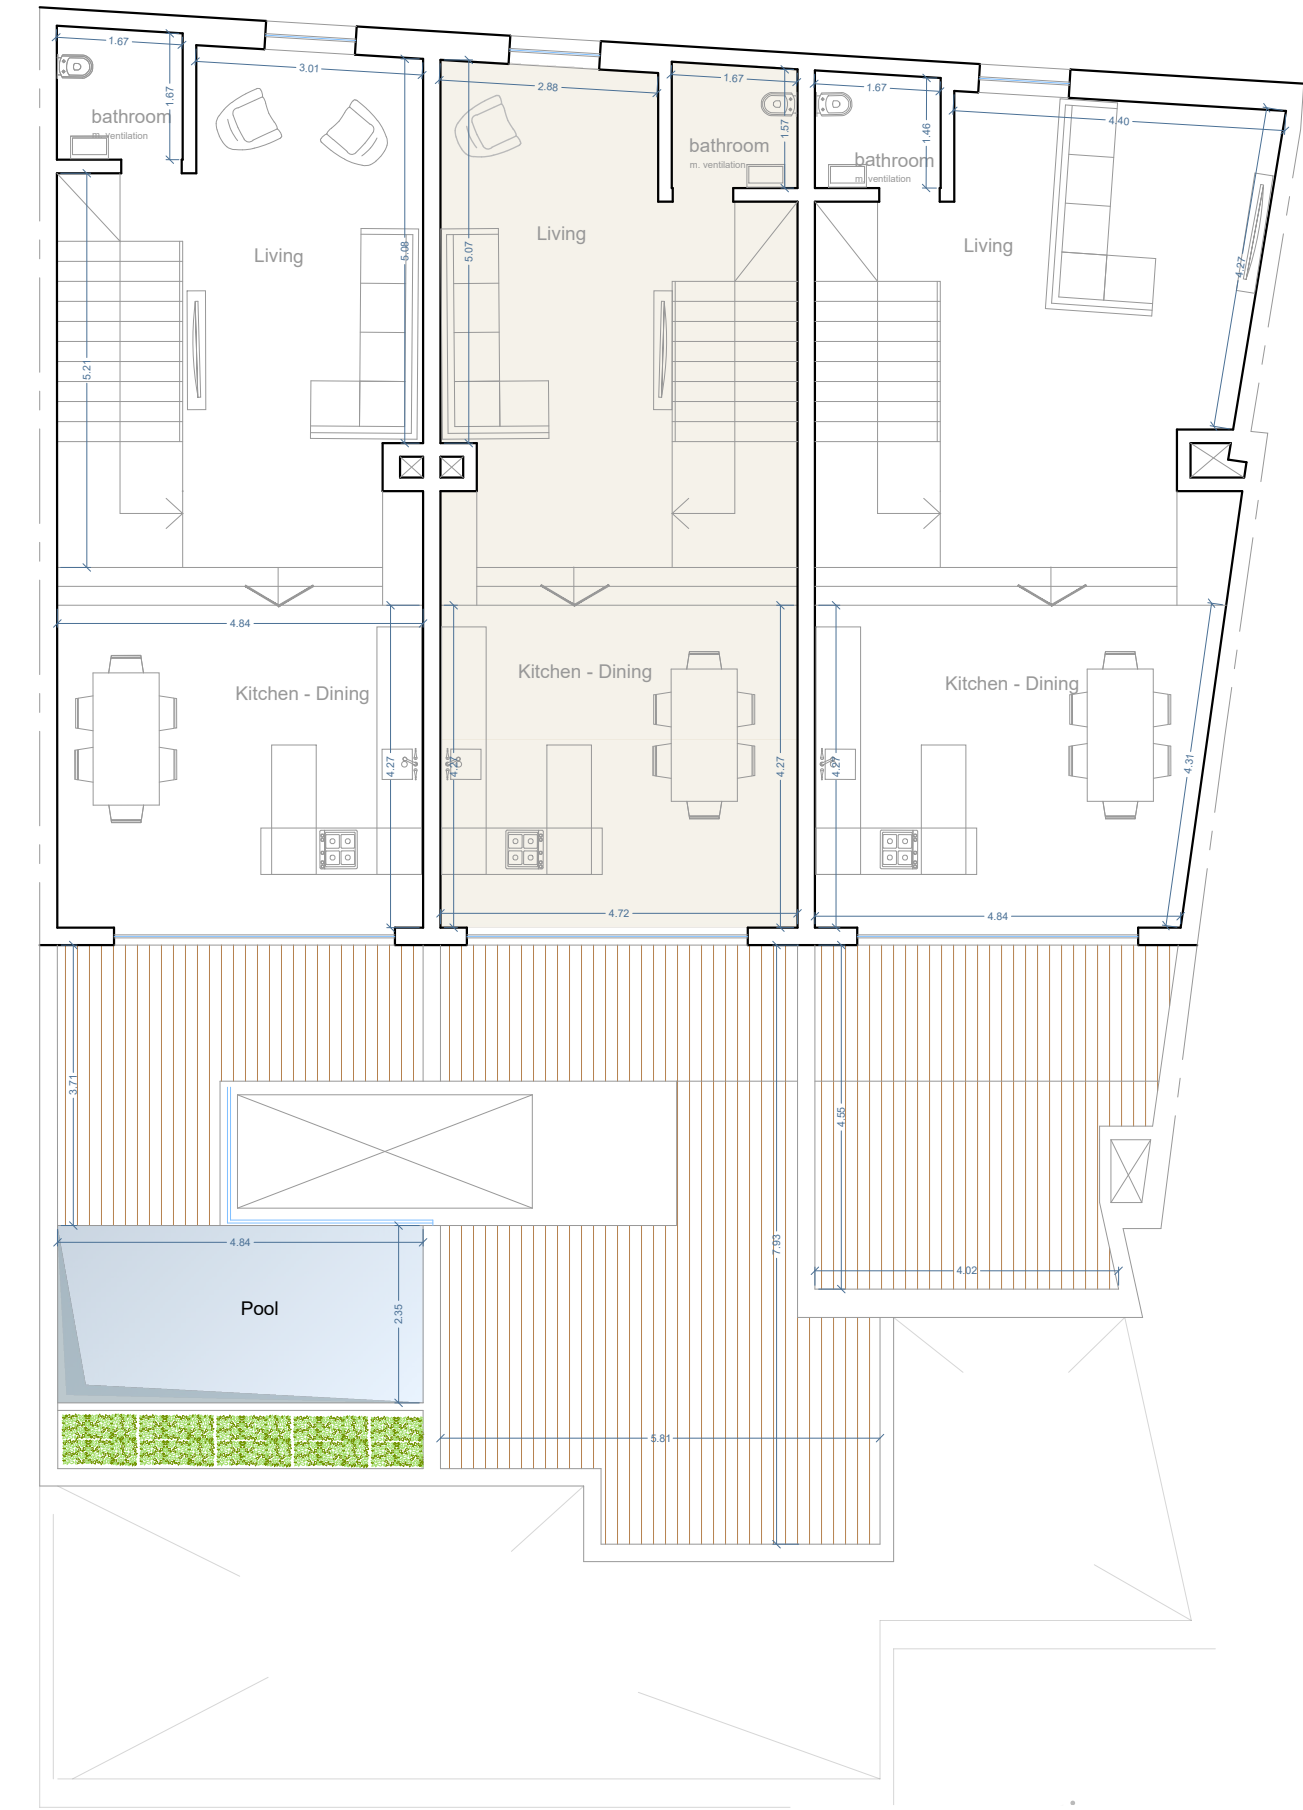


RESIDENTIAL DEVELOPMENT, ZEBBUG, GOZO

Proposed Level 2
Scale 1:100

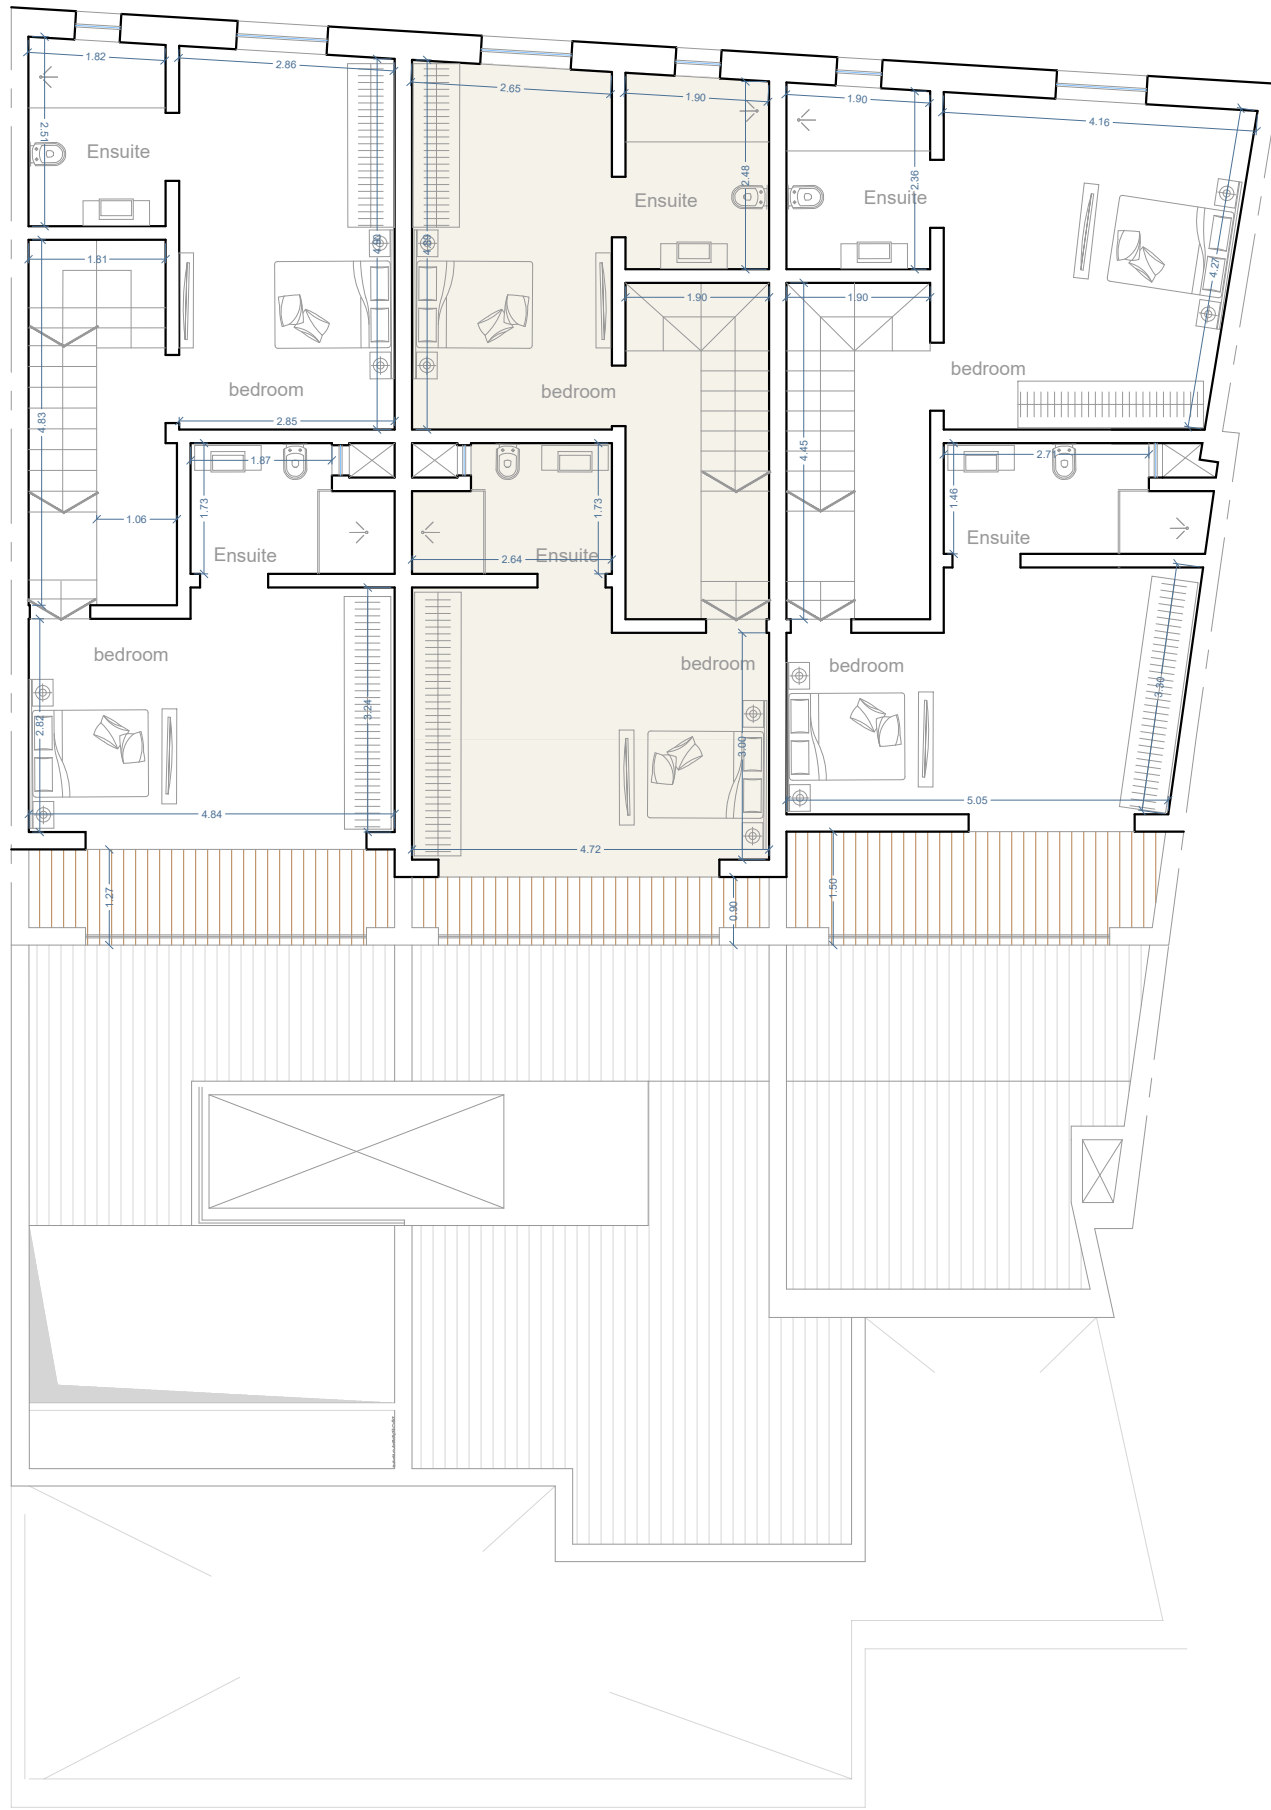


Proposed Third Floor Level
Scale 1:100

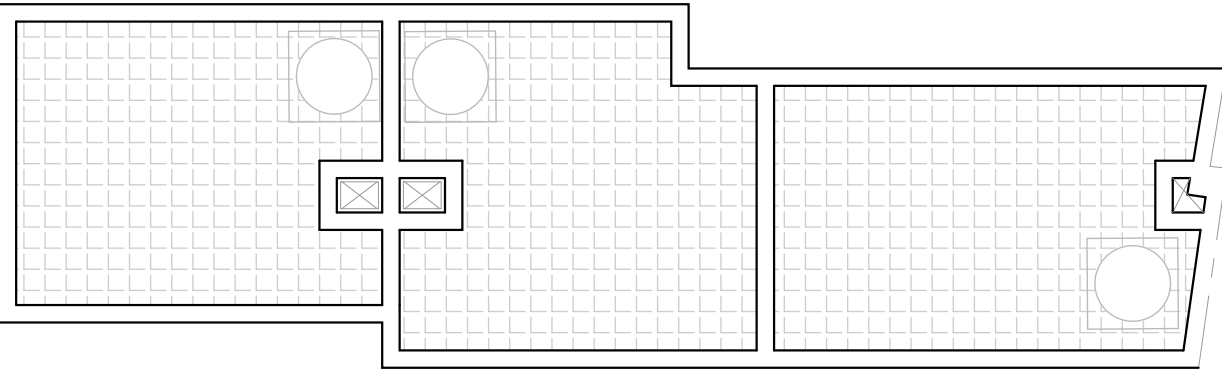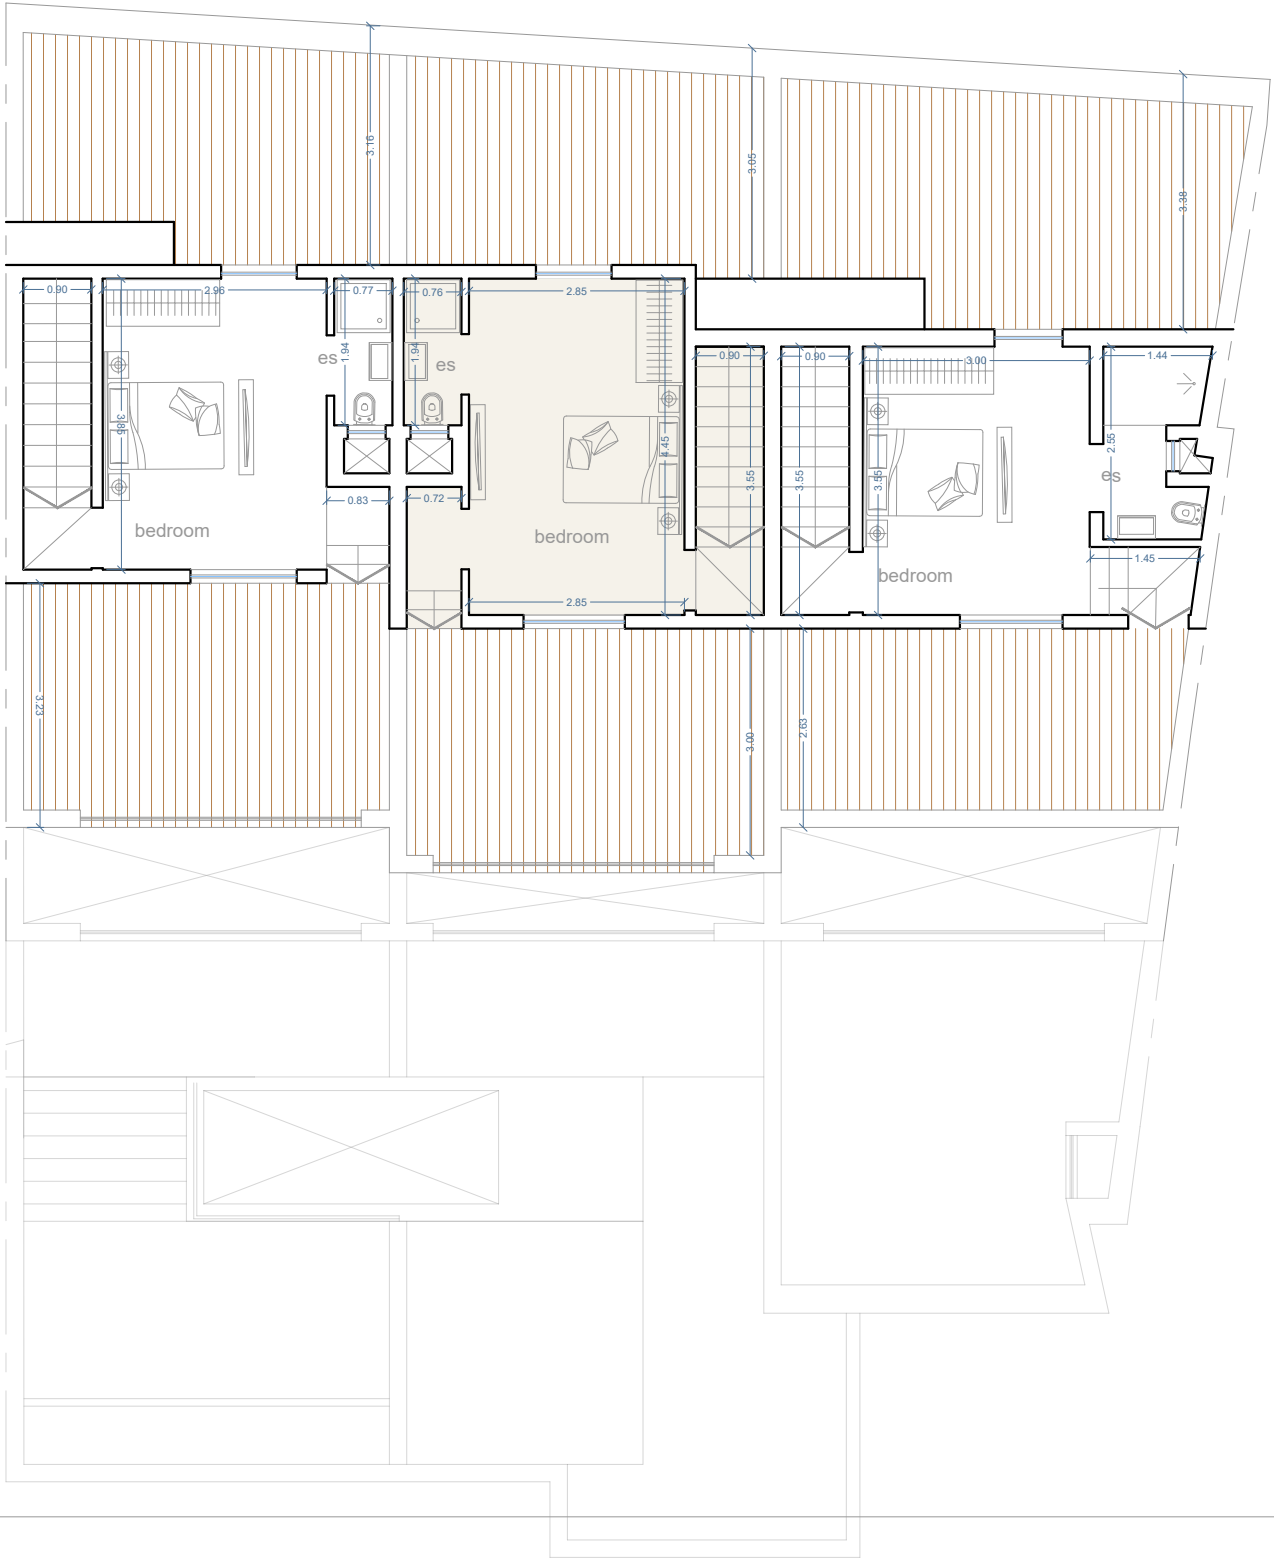


Residence ID	No of Beds	Internal Flr Area	External Area	Gross Flr Area
APT - 04	2	130.60m ²	61.70m ²	192.30m ²

Residence ID	No of Beds	Internal Flr Area	External Area	Gross Flr Area
House 01+G10	3	204.00m ²	72.80m ²	276.80m ²
House 02+G11	3	194.70m ²	73.20m ²	267.90m ²
House 03	3	161.90m ²	66.40m ²	228.30m ²


RESIDENTIAL DEVELOPMENT, ZEBBUG, GOZO

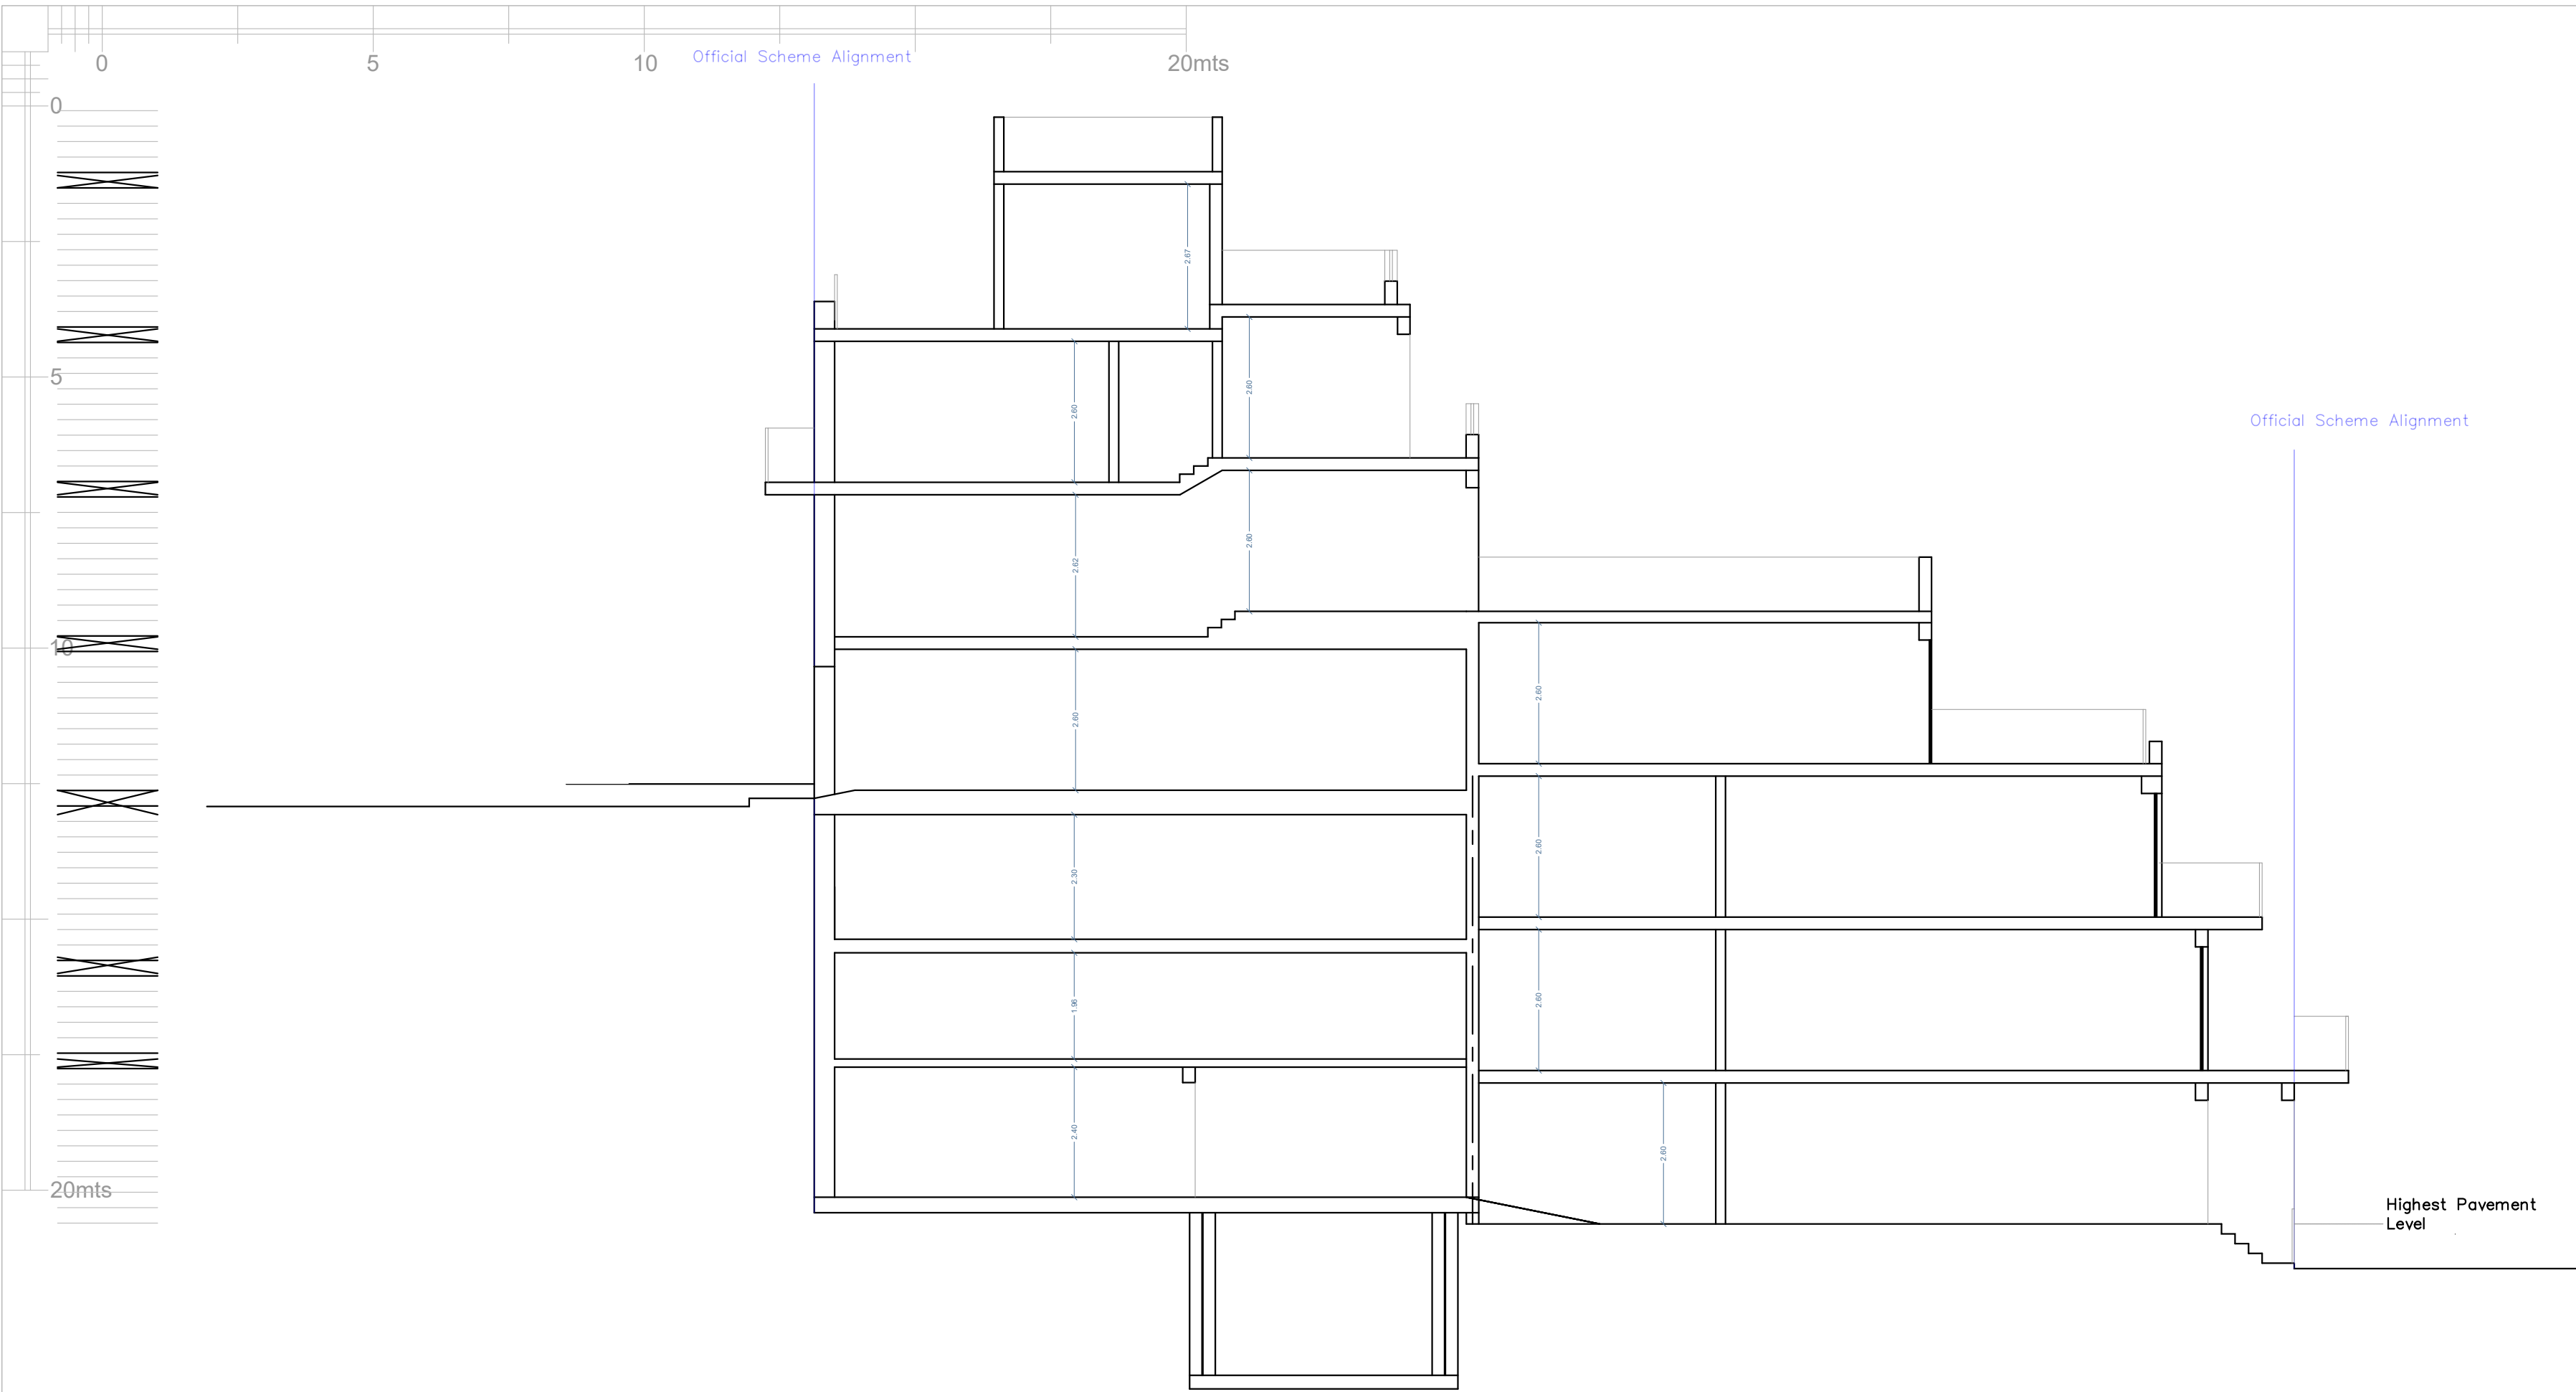


Proposed Section Y Y
Scale 1:100

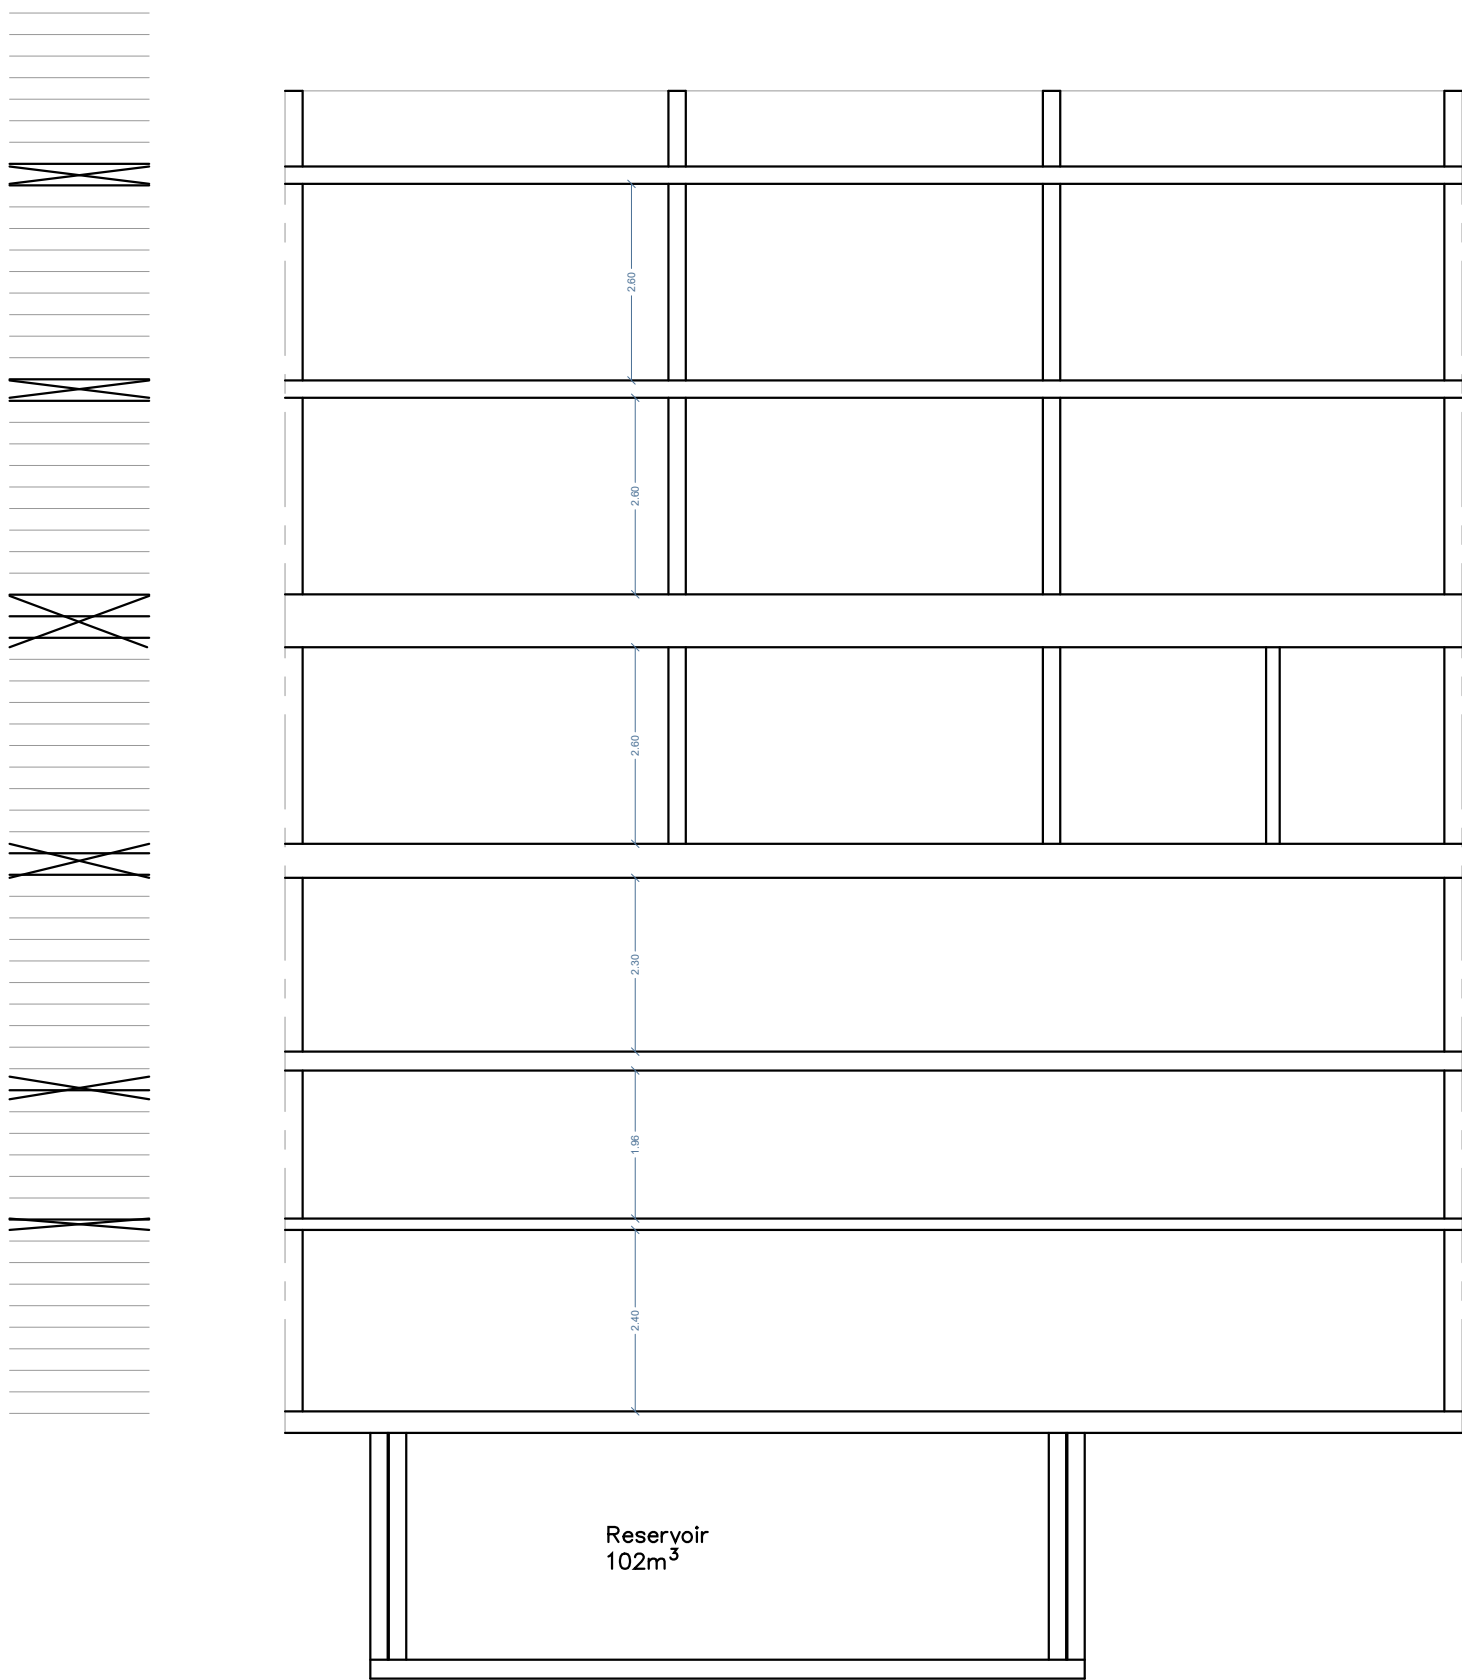

Proposed Section Z Z
Scale 1:100

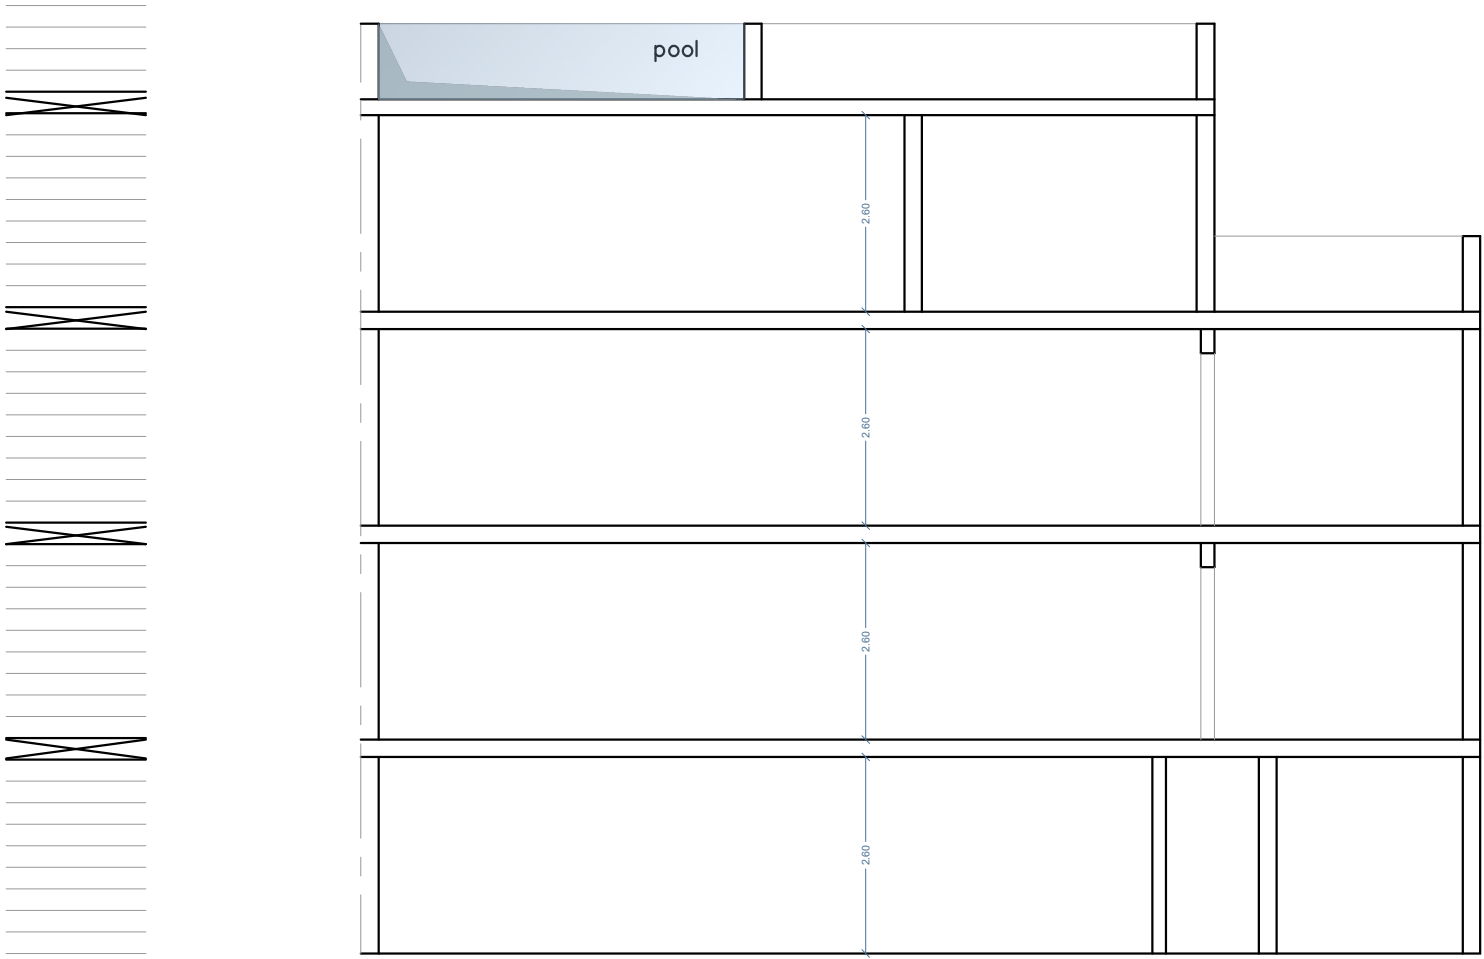


Proposed Section X X
Scale 1:100

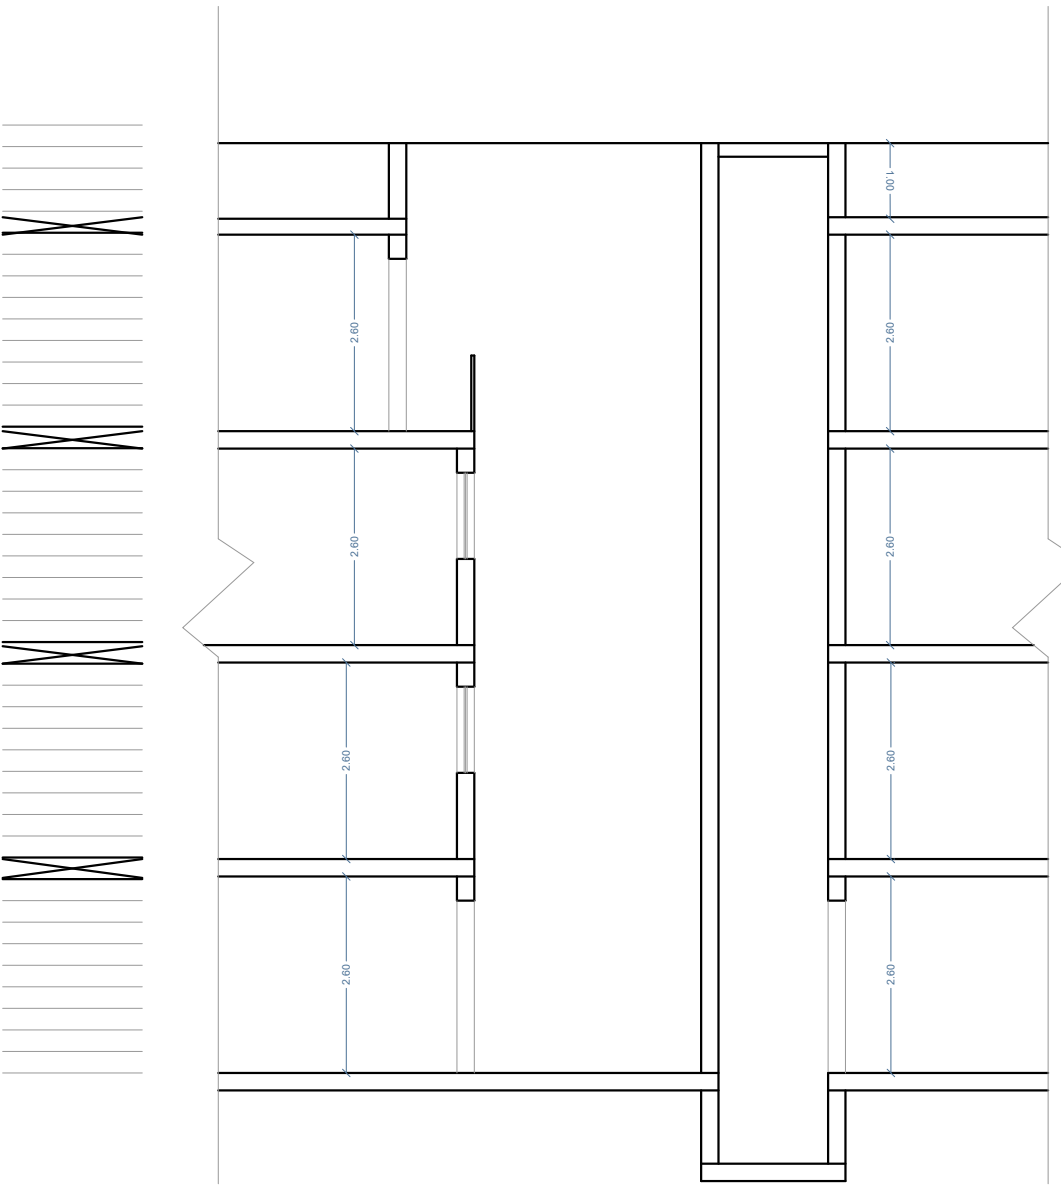

Proposed Part Section Z Z
Scale 1:100


RESIDENTIAL DEVELOPMENT, ZEBBUG, GOZO

 

5

10

20mts

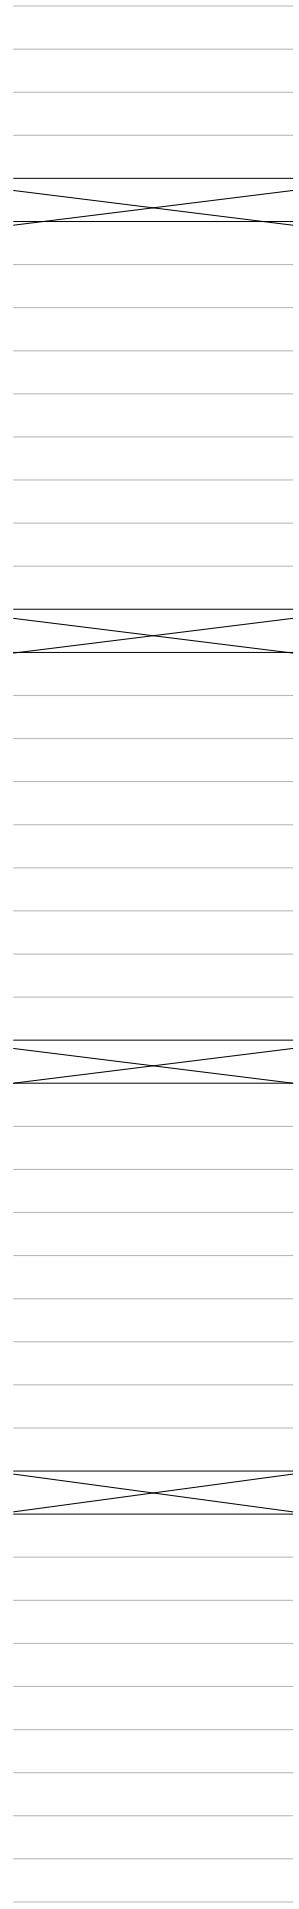

Franka stone unpainted

White PVC apertures

Wrought iron railings painted white



Proposed Back elevation
clean copy

Scale 1:100