


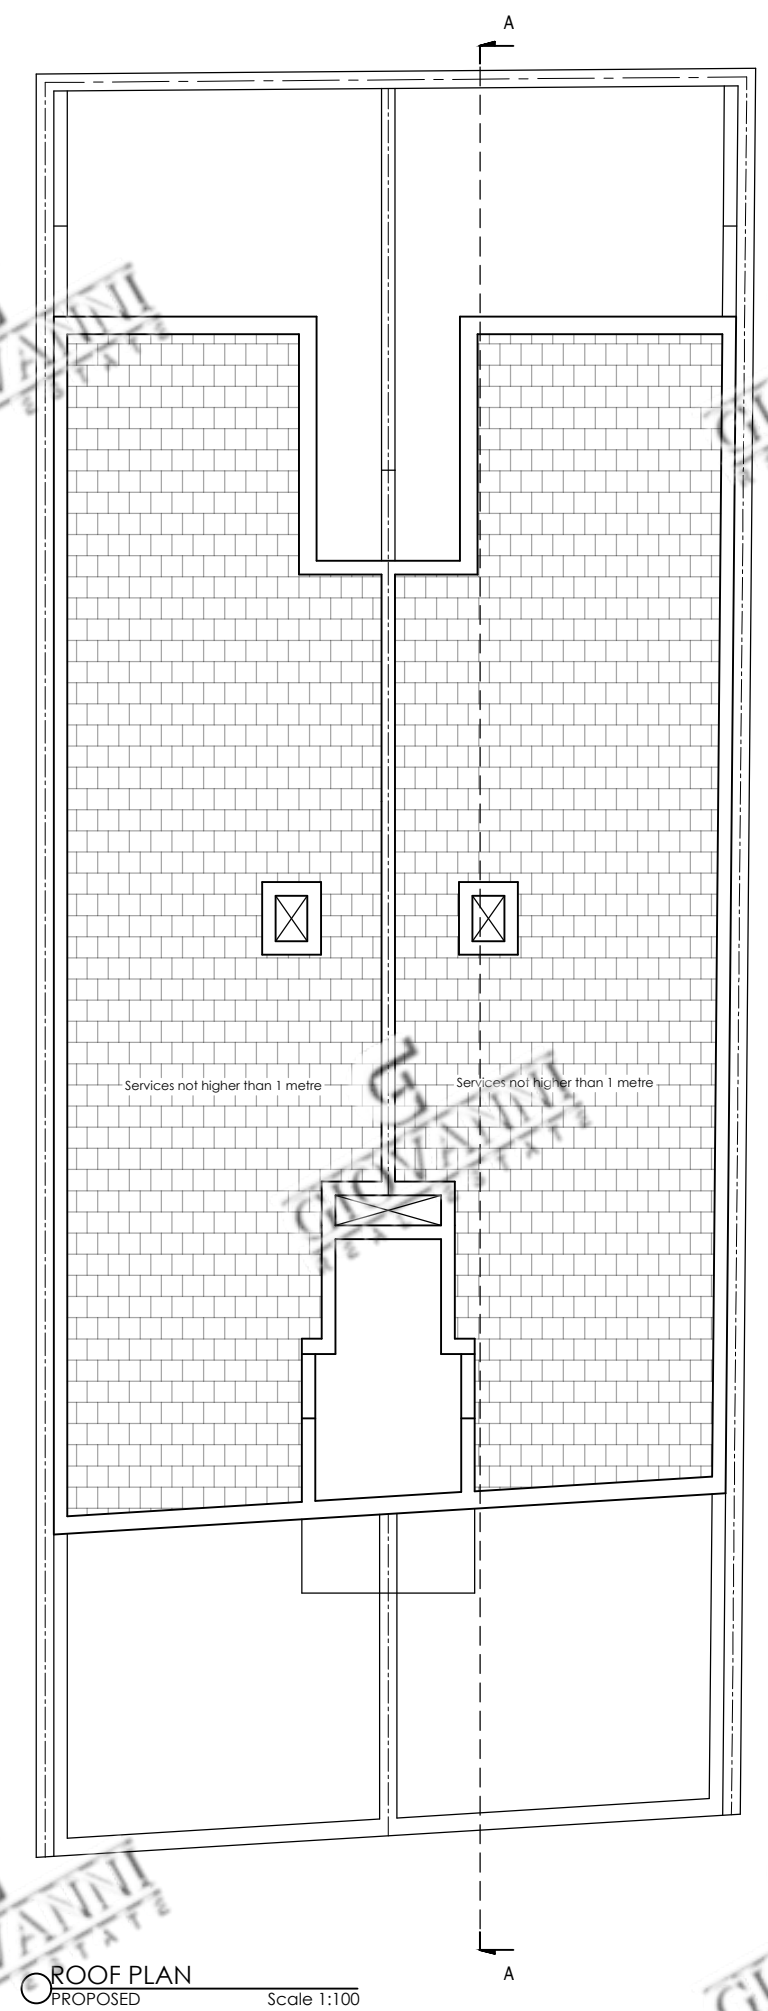
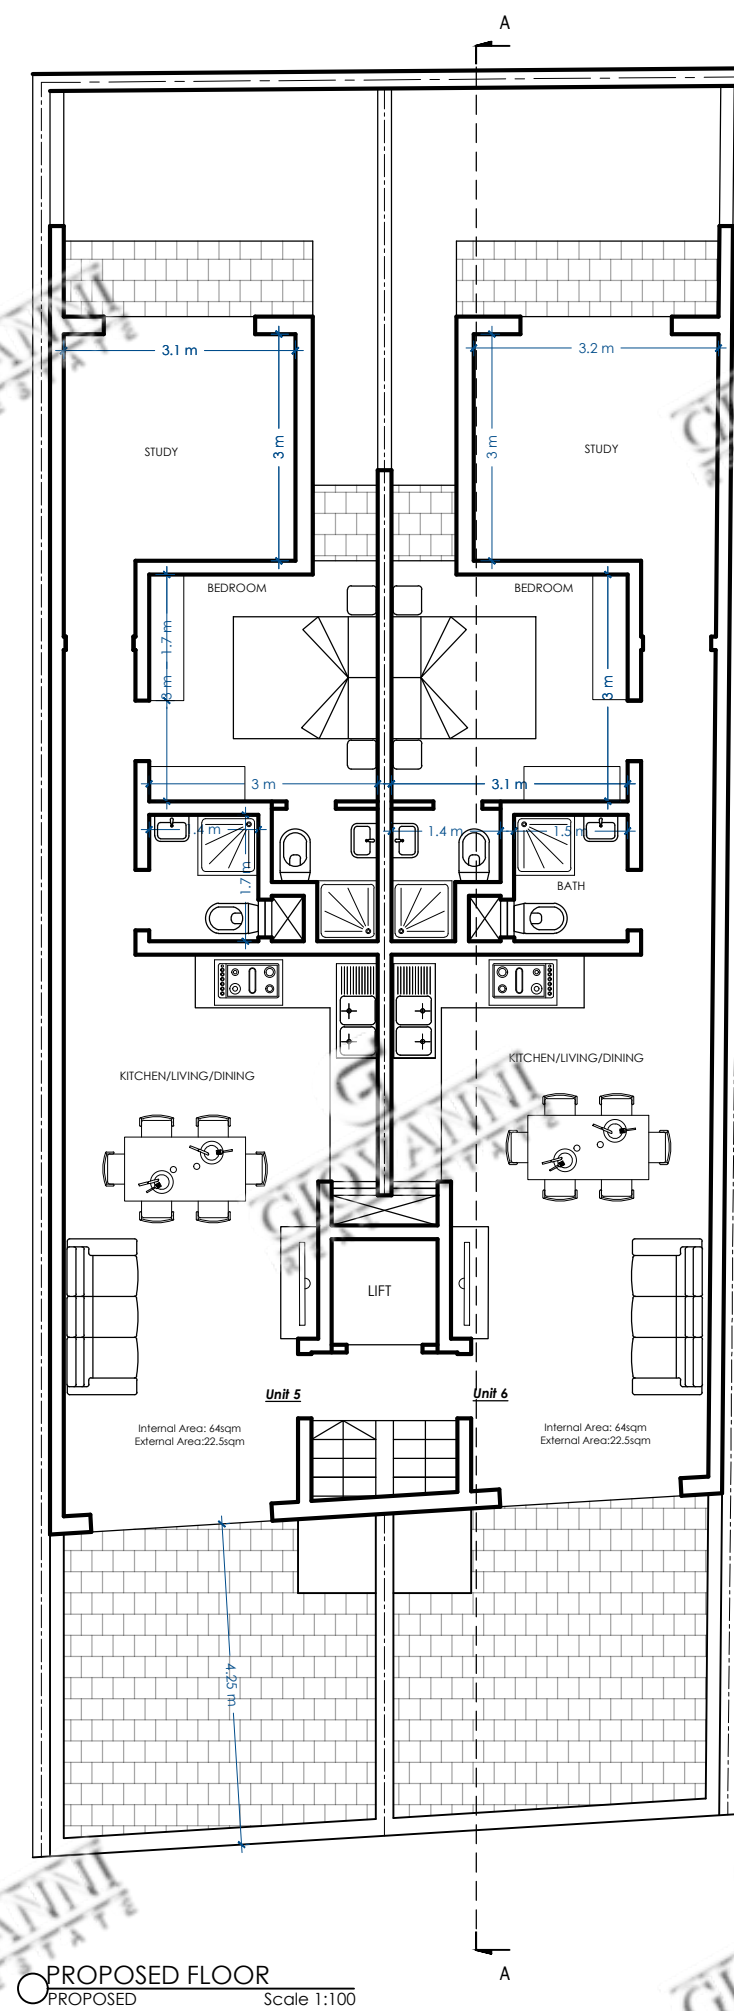
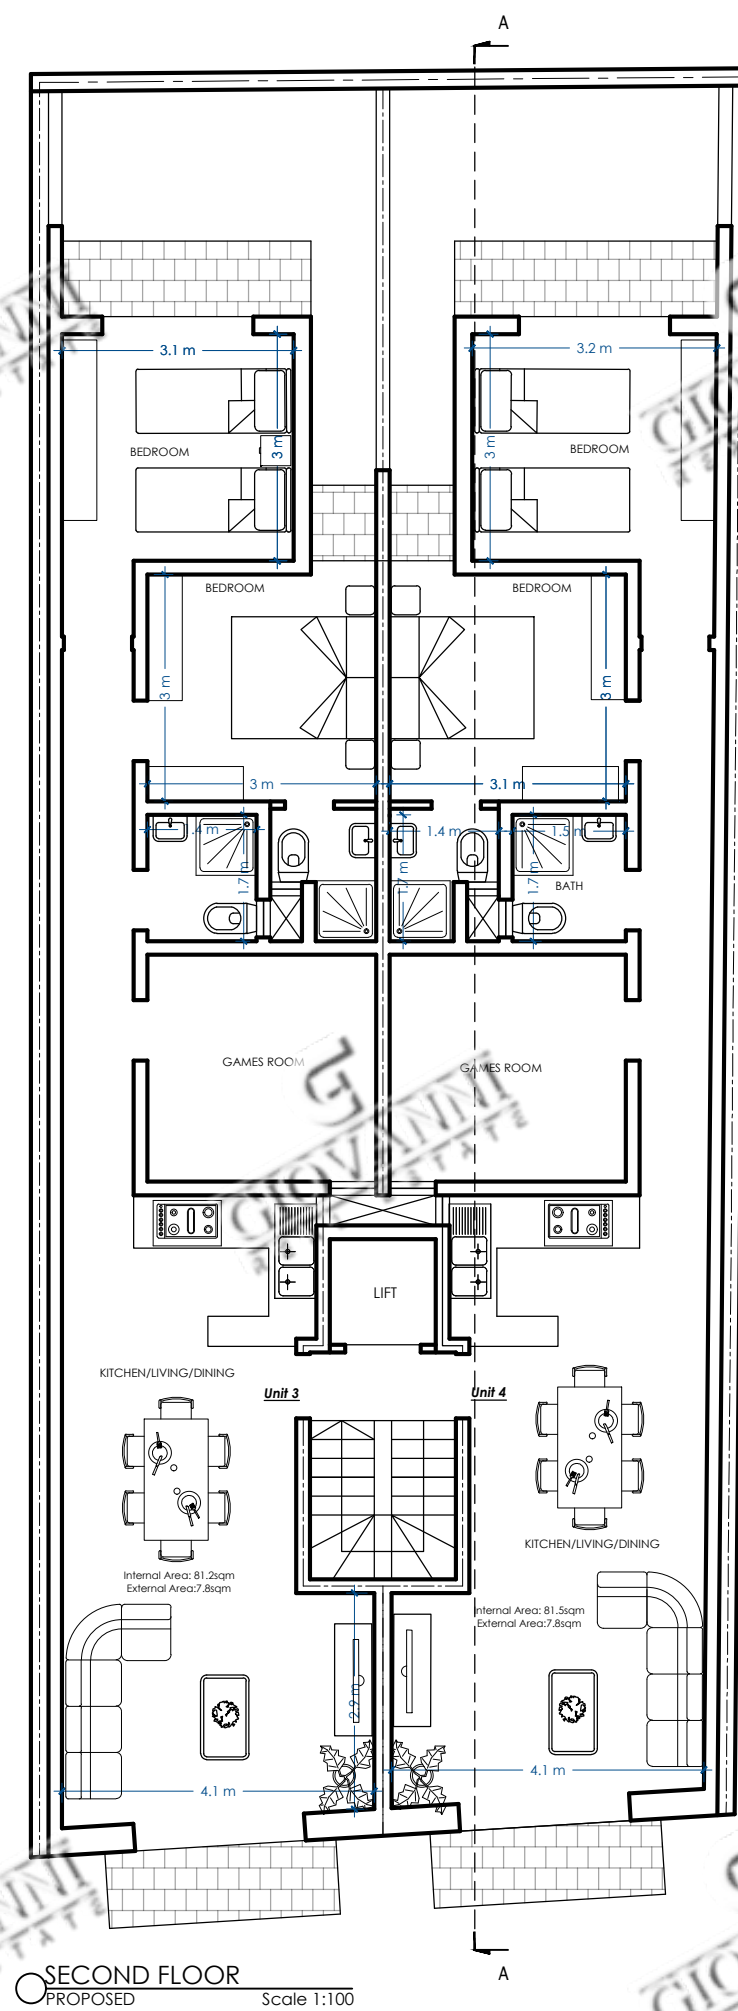
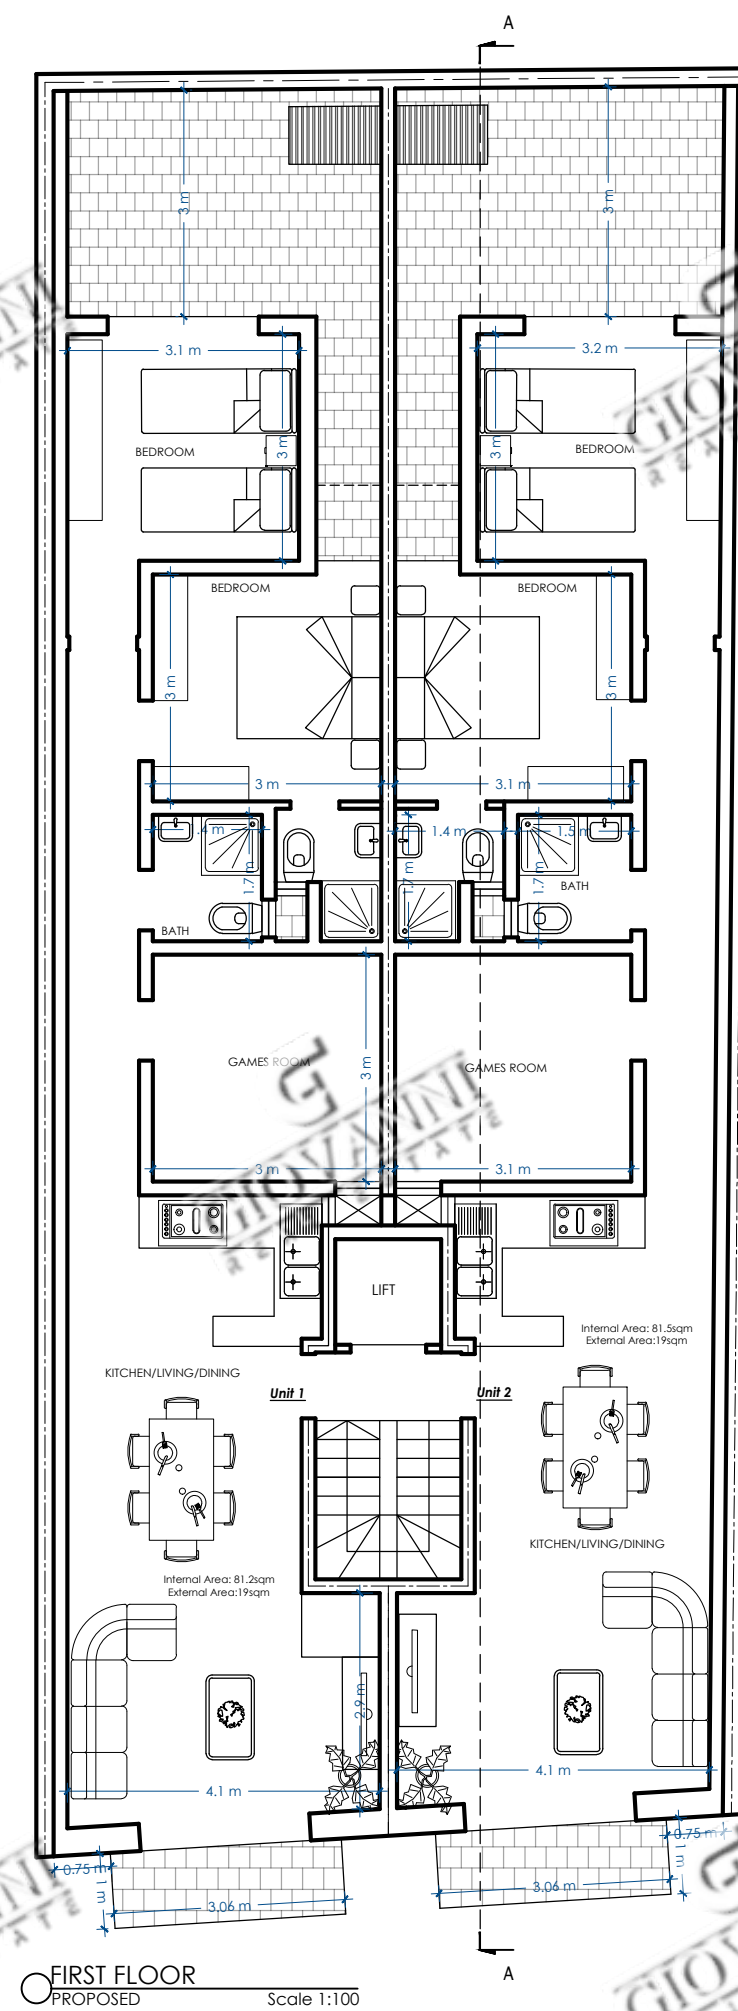
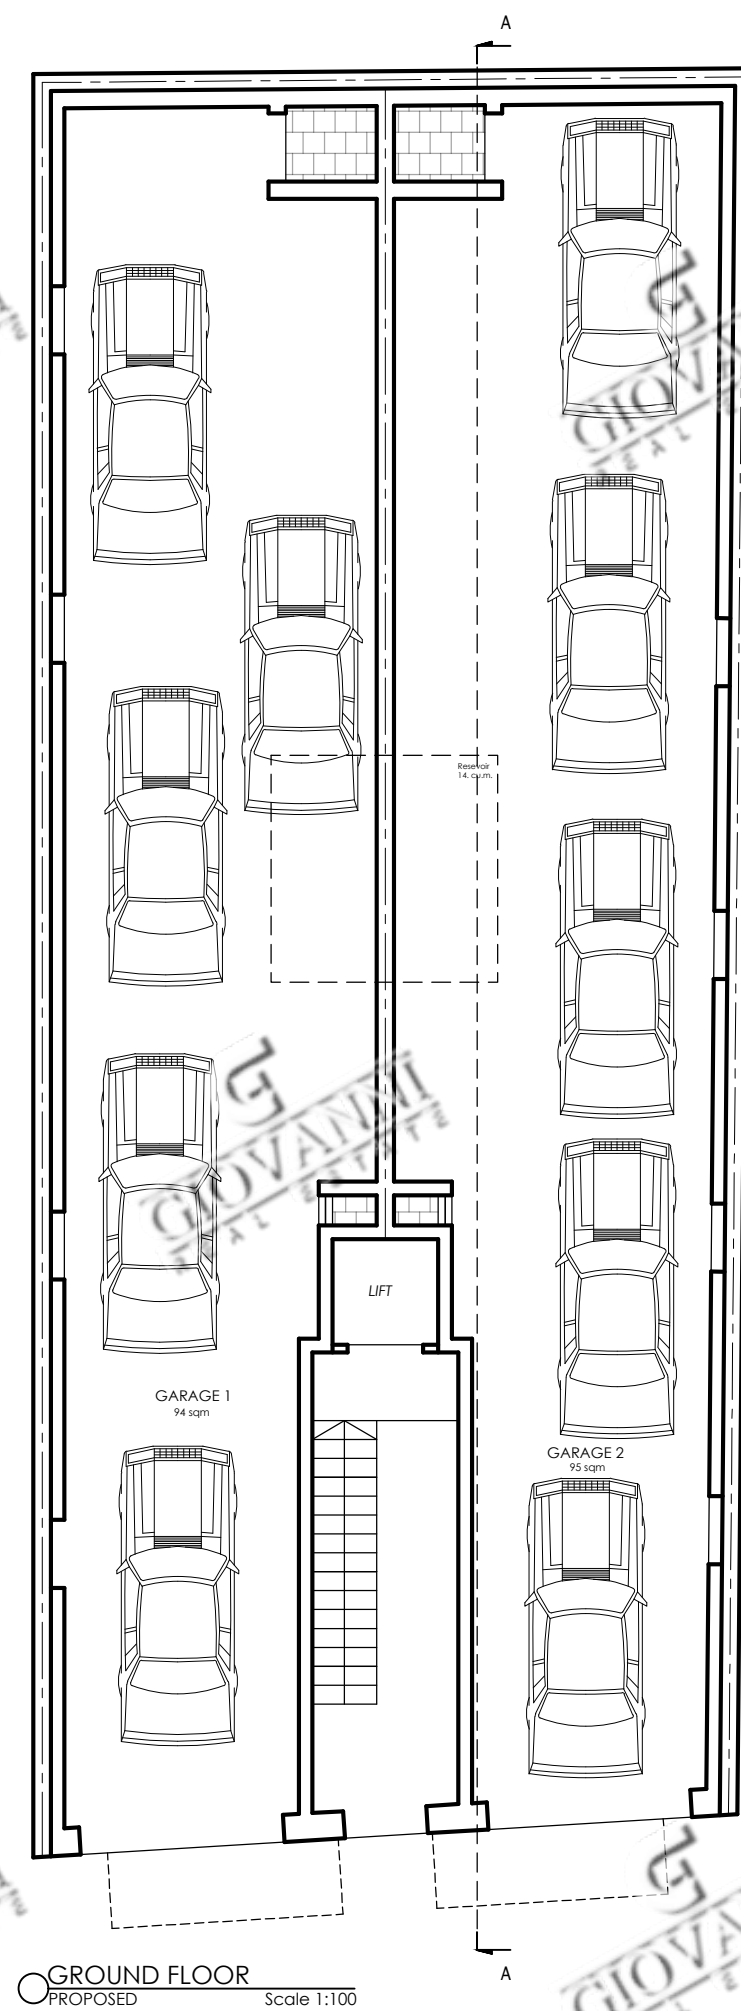


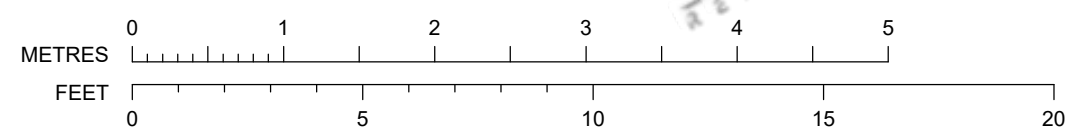

SCALE 1:50

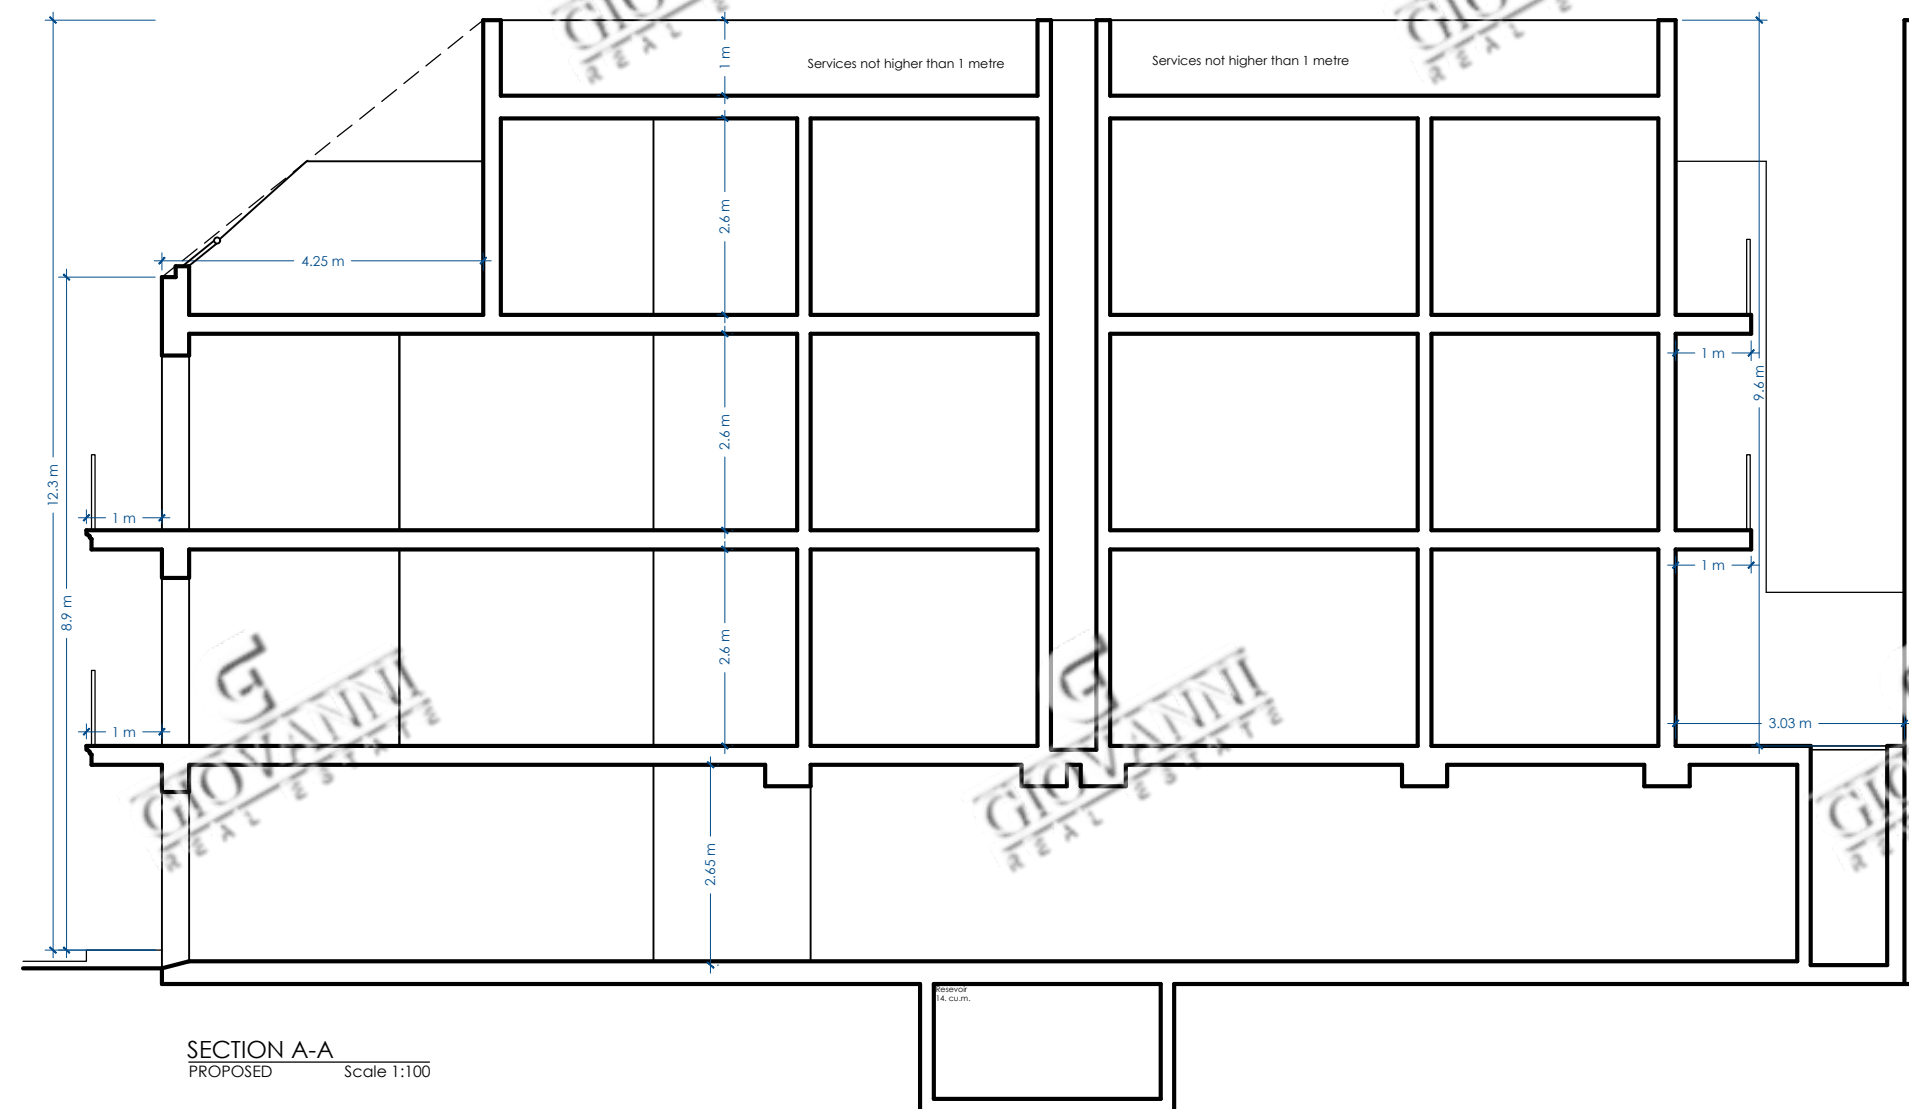

SCALE 1:100

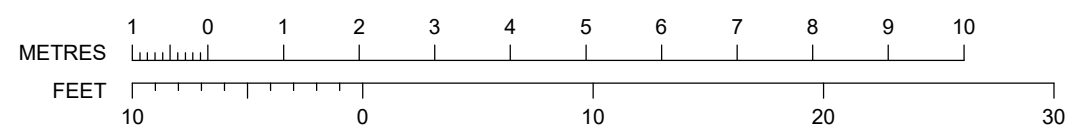

FRONT ELEVATION
PROPOSED Scale 1:50

MATERIALS:

- WAA: White Aluminium Apertures
- WAR: White Aluminium Railing
- UFS: Unrendered Franka Stone
- WAA: White Aluminium Door
- POUD: Polyurethane Up and Over Door