

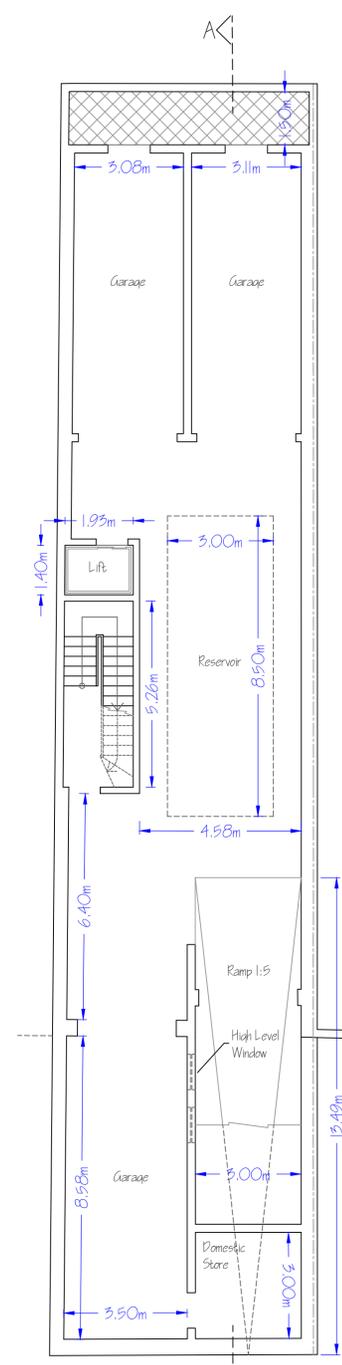


File No:	Draw No:
Client:	
Scale: 1:50	Date: 30/08/18

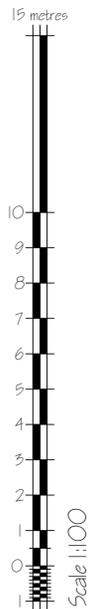


Triq Santa Elizabetta

Basement
(as Proposed)
(Gross Floor Area = 262.98m²)

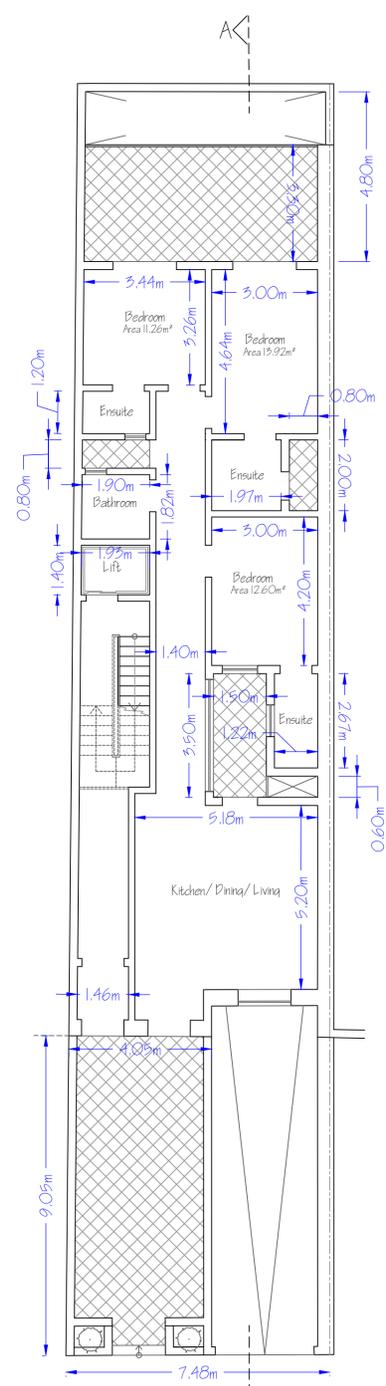


Triq Santa Elizabetta

Ground Floor
(as Proposed)
(Gross Floor Area = 157.07m²)

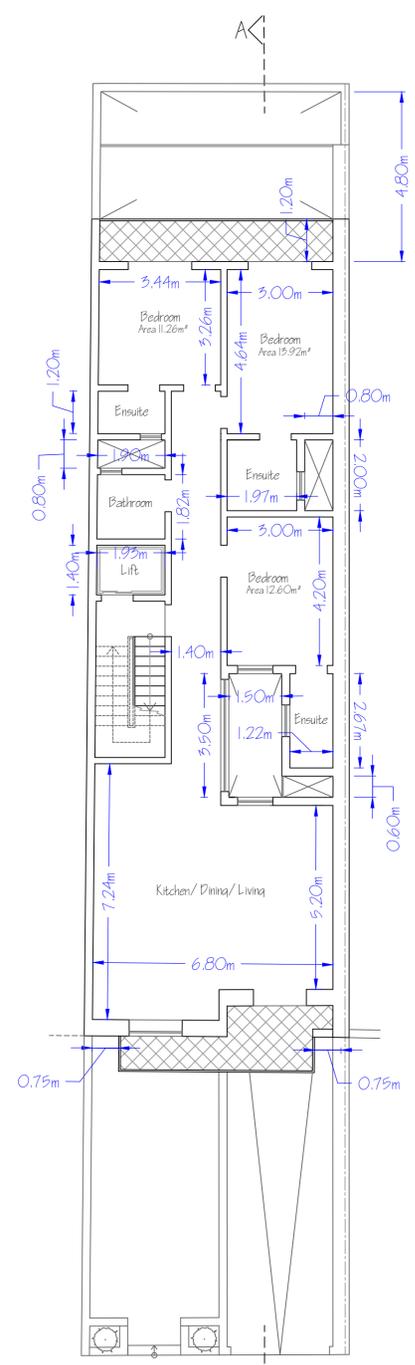


Triq Santa Elizabetta

First Floor
(as Proposed)
(Gross Floor Area = 155.09m²)


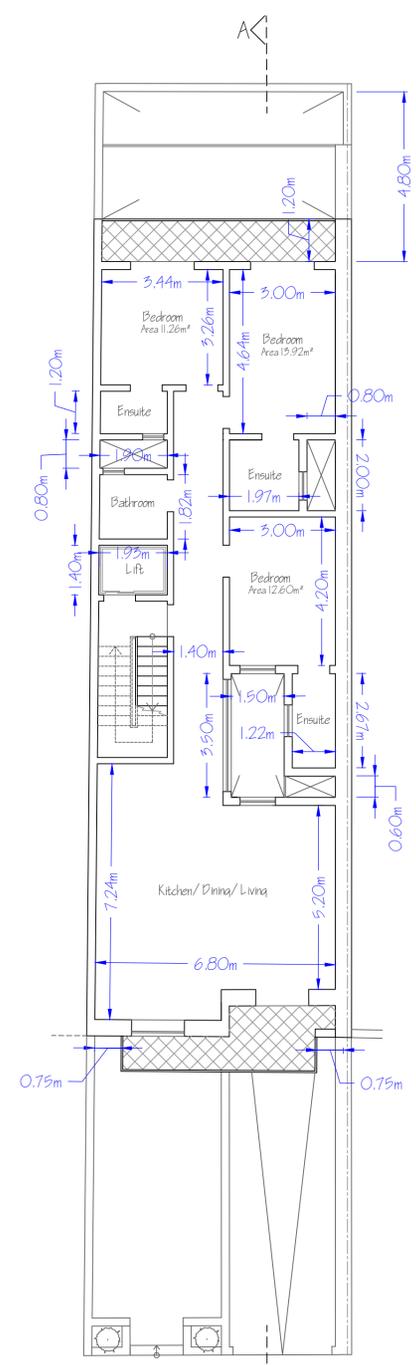


Triq Santa Elizabetta


Second Floor
(as Proposed)
(Gross Floor Area = 155.09m²)

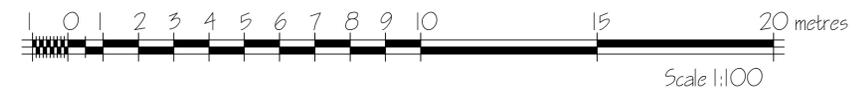


File No:	Drq No:
Client:	
Scale: 1:100	Date: 30/08/18

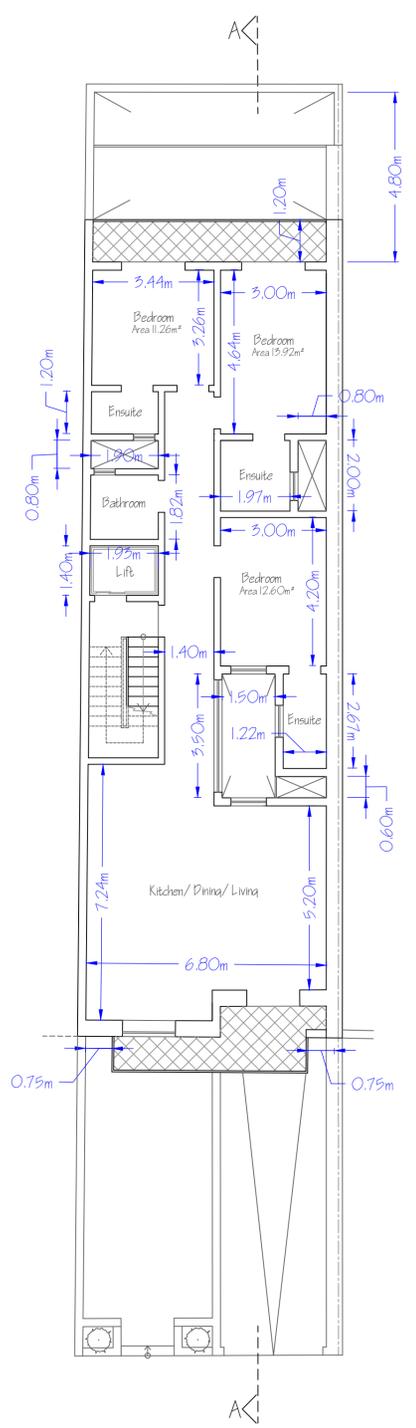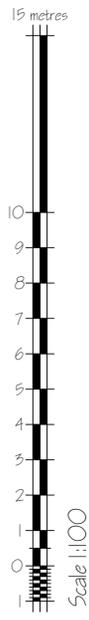


Third Floor
(as Proposed)
(Gross Floor Area = 155.09m²)

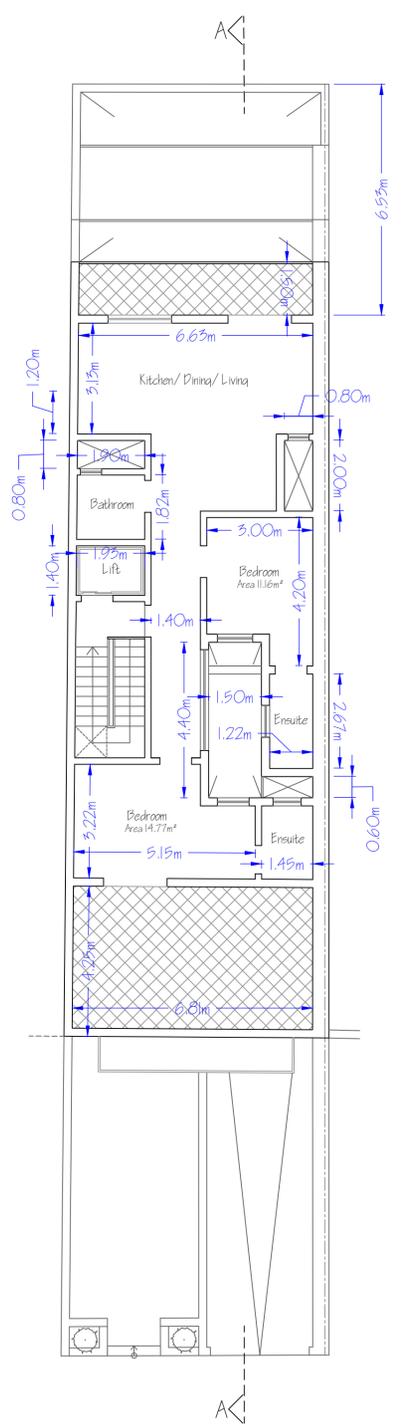

Recessed Fourth Floor
(as Proposed)
(Gross Floor Area = 112.08m²)

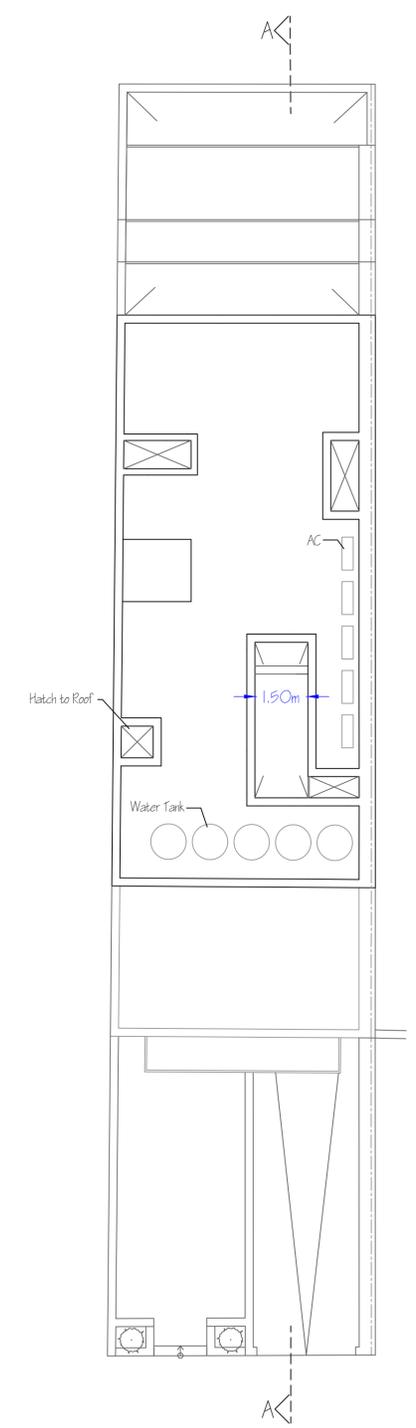

Roof Plan
(as Proposed)

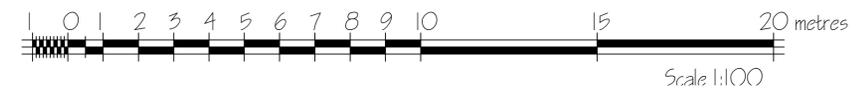

File No:	Draw No:
Client:	
Scale: 1:100	Date: 30/08/18