




Proposed Level 01

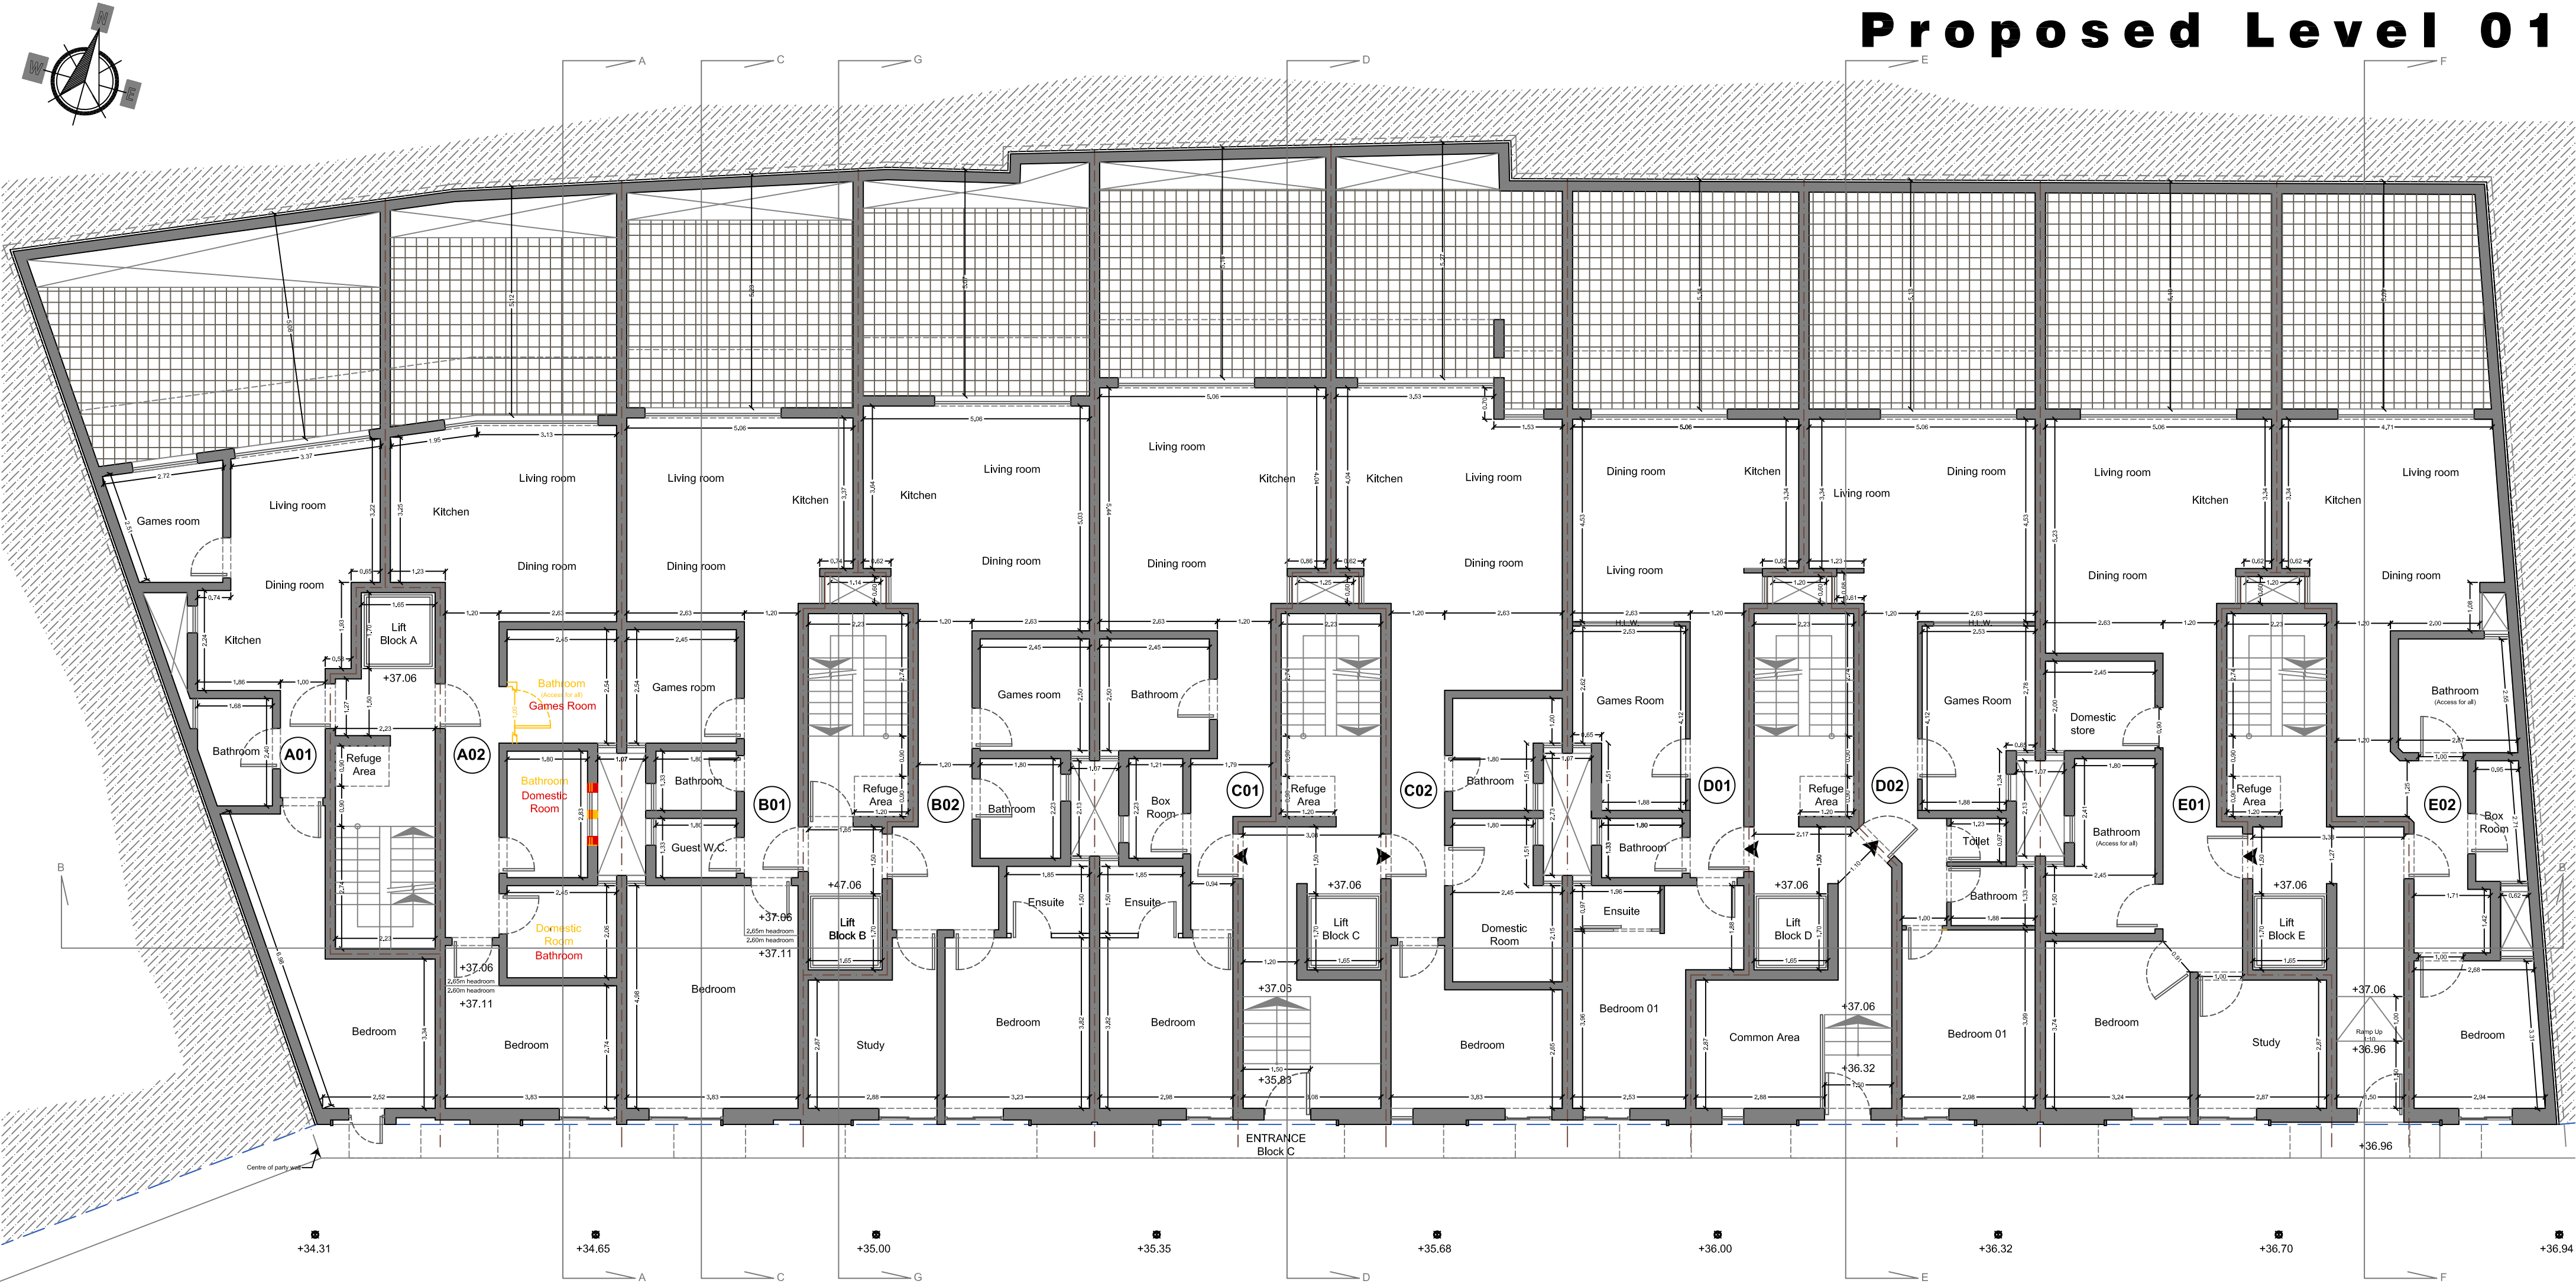

APT NO.	INTERNAL	EXTERNAL
A 01	56.53m²	26.7m²
A 02	67.40m²	21.3m²
B 01	68.60m²	22.2m²
B 02	80.63m²	22.19m²
C 01	66.61m²	22.27m²
C 02	71.24m²	23.56m²
D 01	64.08m²	26.94m²
D 02	63.50m²	26.80m²
E 01	79.00m²	26.75m²
E 02	62.12m²	24.35m²

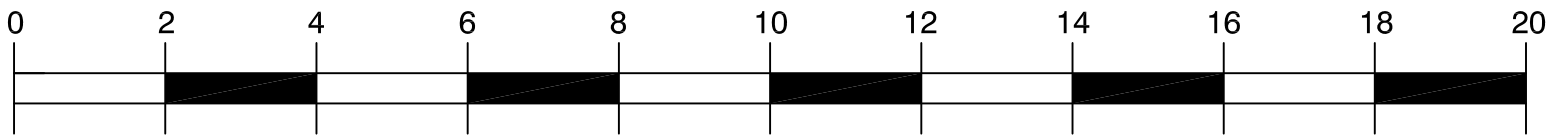

Proposed Level 02

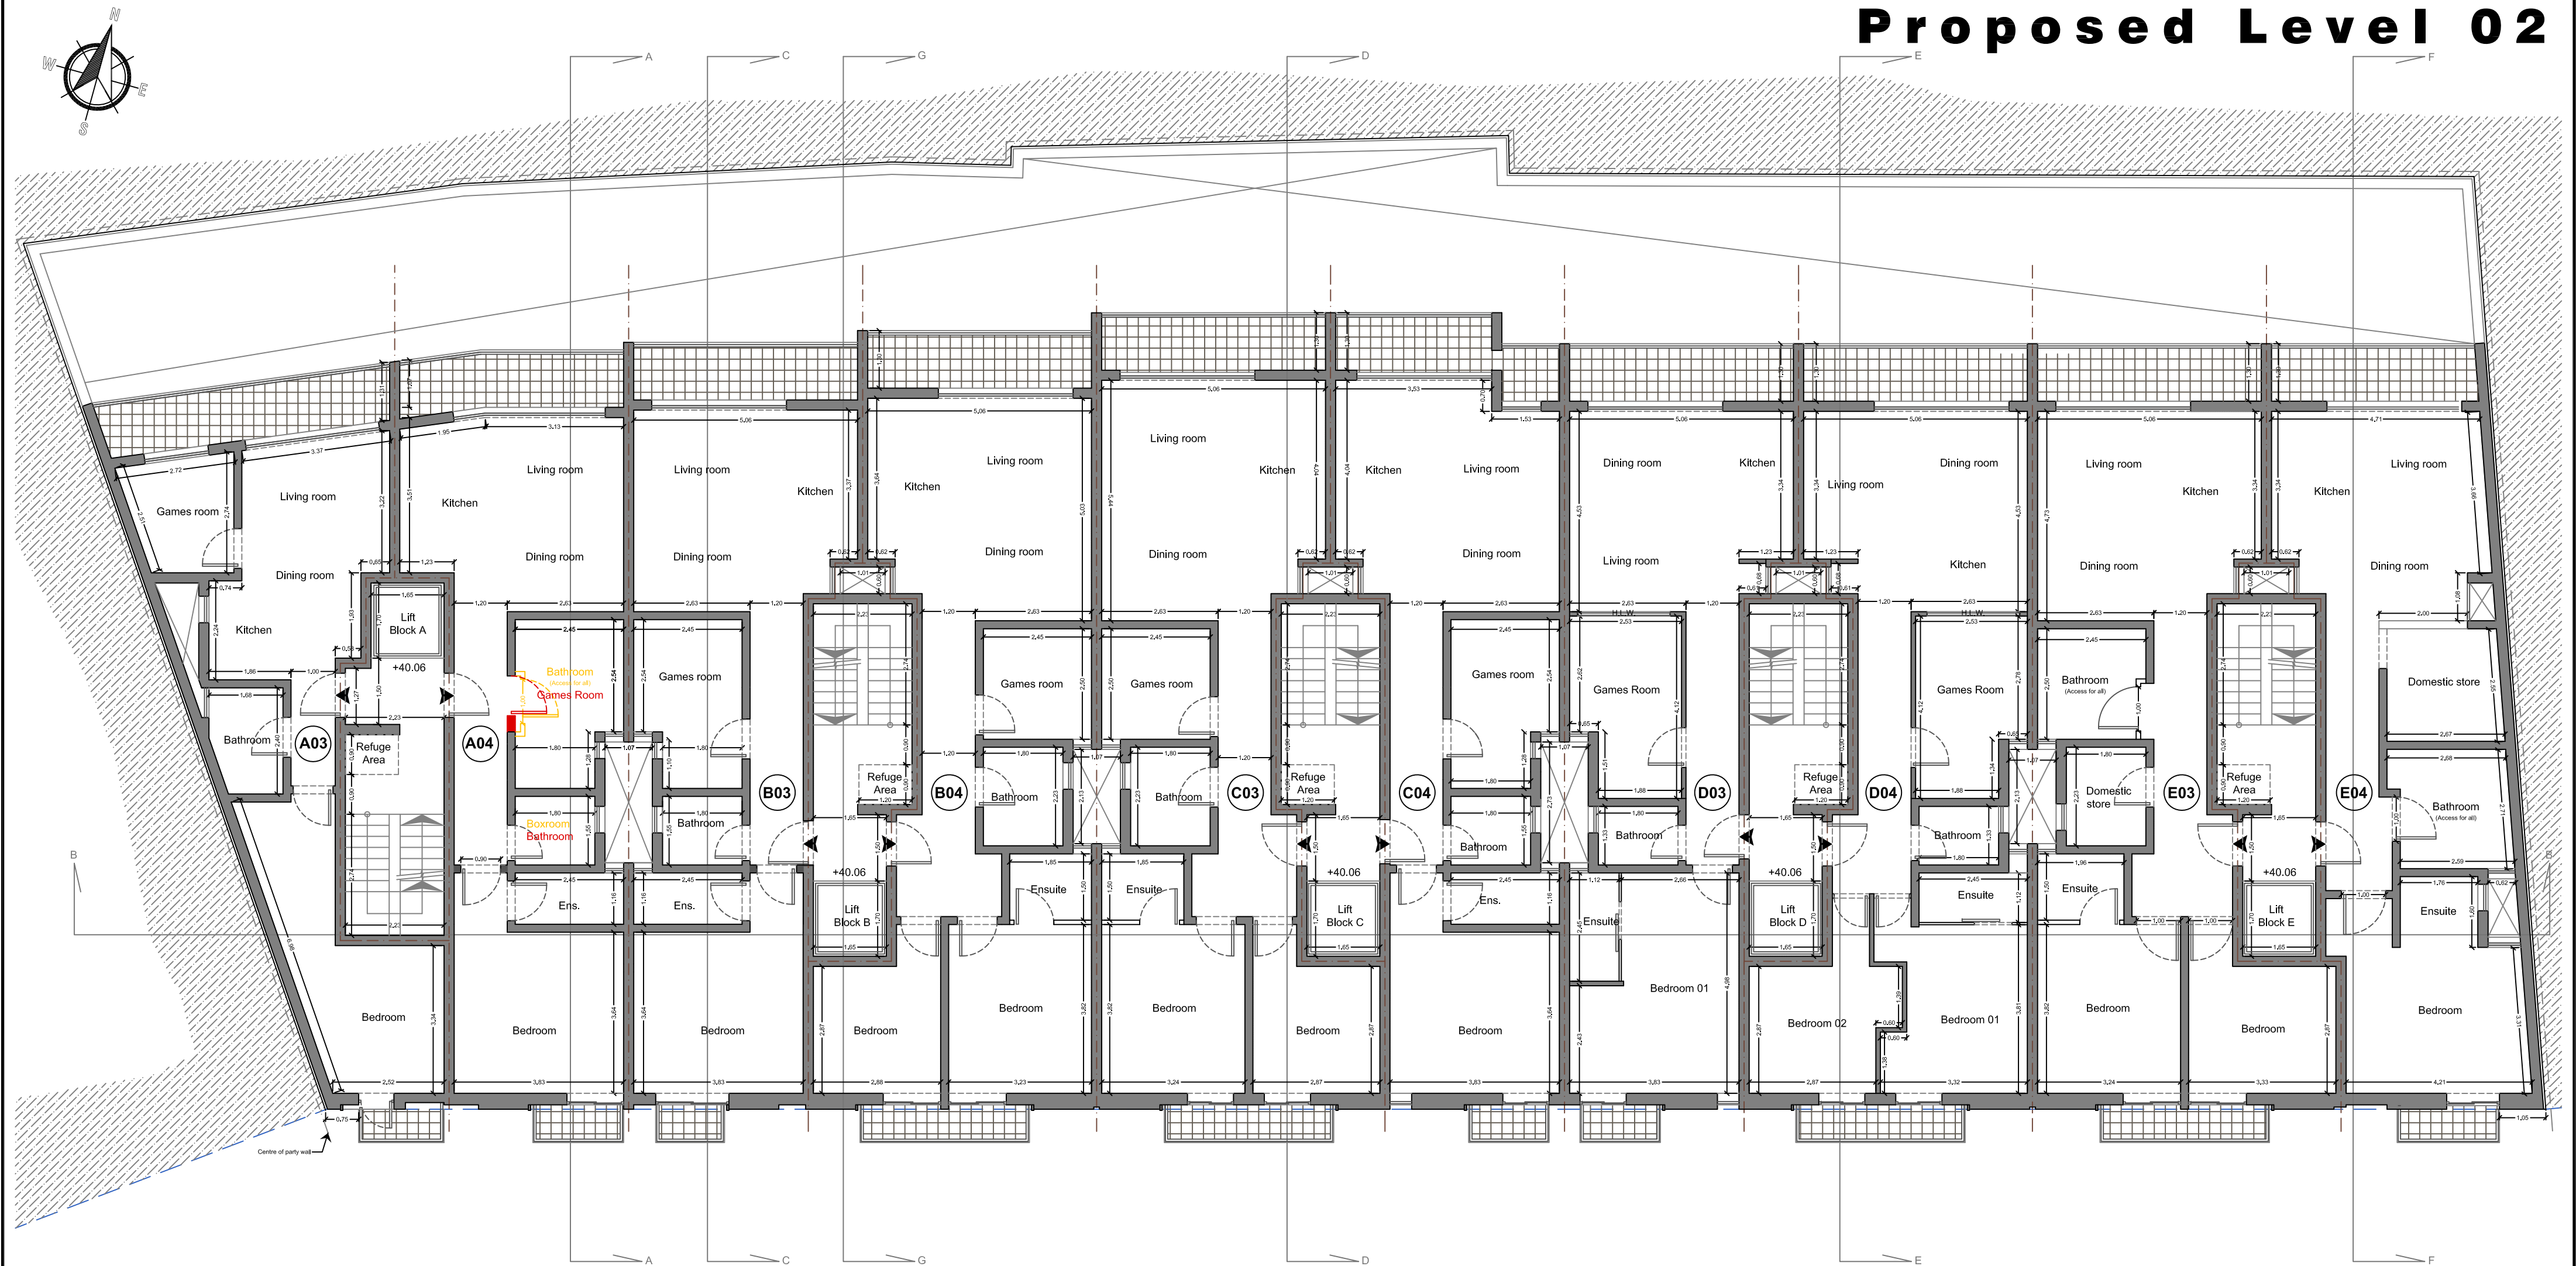

APT NO.	INTERNAL	EXTERNAL
A 03	56.40m ²	10.44m ²
A 04	67.40m ²	8.44m ²
B 03	68.80m ²	8.05m ²
B 04	80.75m ²	8.99m ²
C 03	82.90m ²	9.73m ²
C 04	71.40m ²	6.40m ²
D 03	68.65m ²	8.23m ²
D 04	79.25m ²	10.05m ²
E 03	80.80m ²	9.75m ²
E 04	72.50m ²	8.20m ²

